


### INTERSTATE 89 MAINLINE TREATMENT SCHEMATIC

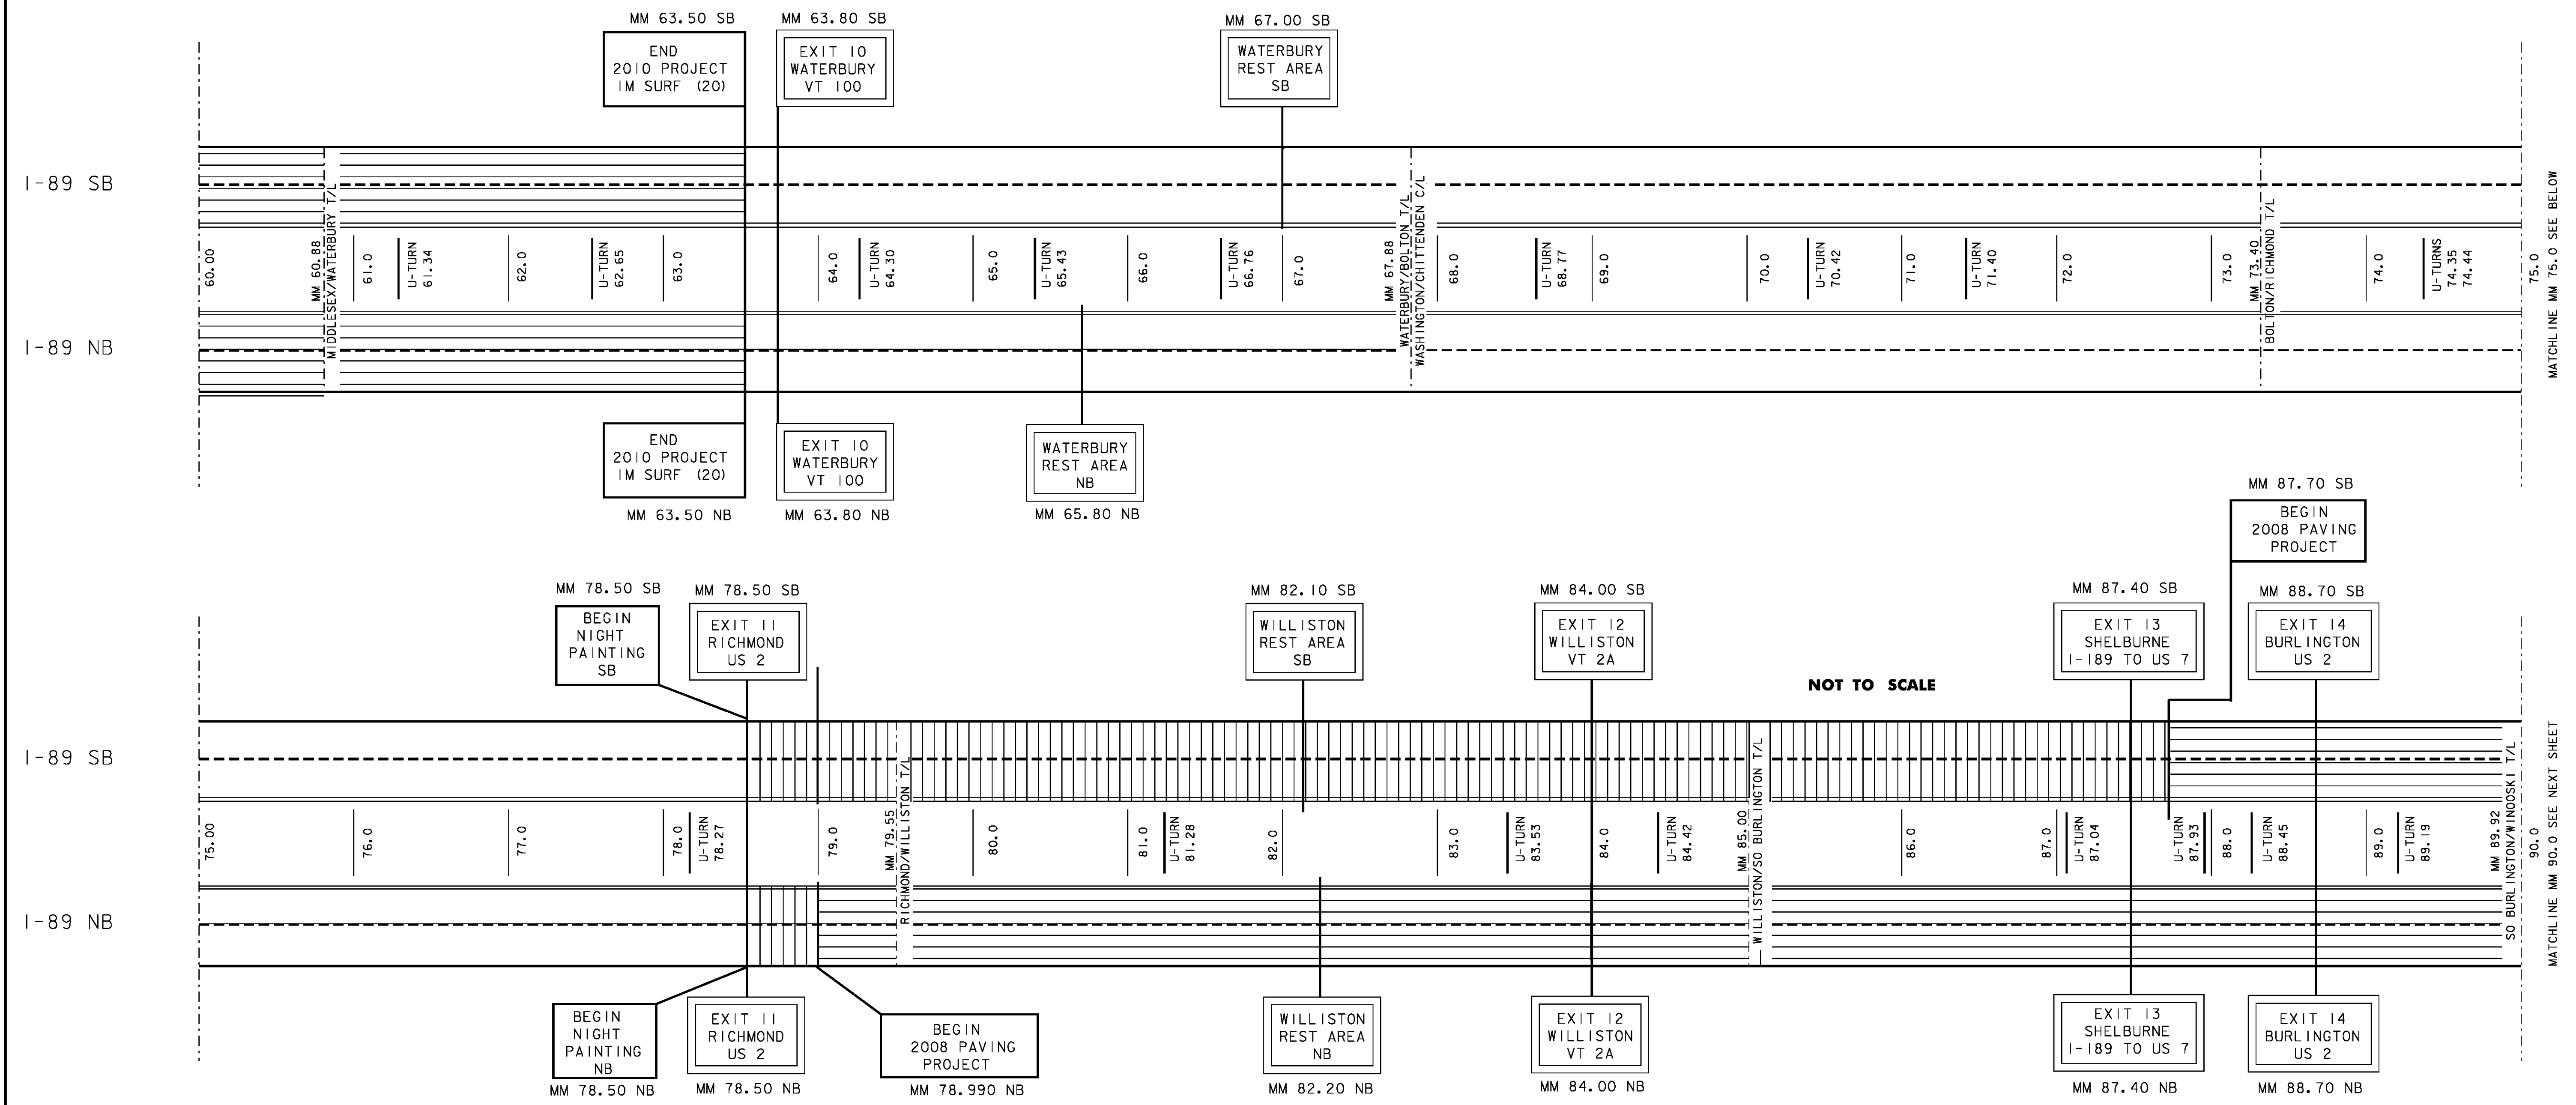

- LEGEND**
- = AREA NOT TO BE PAINTED
  - = AREA TO BE DONE AT NIGHT
  - = AREA OF WORN DURABLES WHERE ENGINEER MAY DESIGNATE AREAS TO BE PAINTED
  - = 6'' SOLID WHITE LINE
  - = 6'' DASHED WHITE LINE
  - = 6'' SOLID YELLOW LINE

NOT TO SCALE

<b>I-89 MAINLINE TREATMENT SCHEMATIC SHEET 3</b>	PROJECT: <b>STATEWIDE</b>	PROJECT NO.: <b>IMG MARK (110)</b>
	DESIGN FILE NAME: p09g328.dgn	
	IPARM FILE NAME: p09g328ms3.1	
SURVEYED BY:		PLOT DATE: 19-JAN-2010
SQUAD LEADER: A GAMBLE		SURVEY DATE:
		DRAWN BY: KAS
		SHEET: 17 OF 29