


INTERSTATE 91 MAINLINE TREATMENT SCHEMATIC

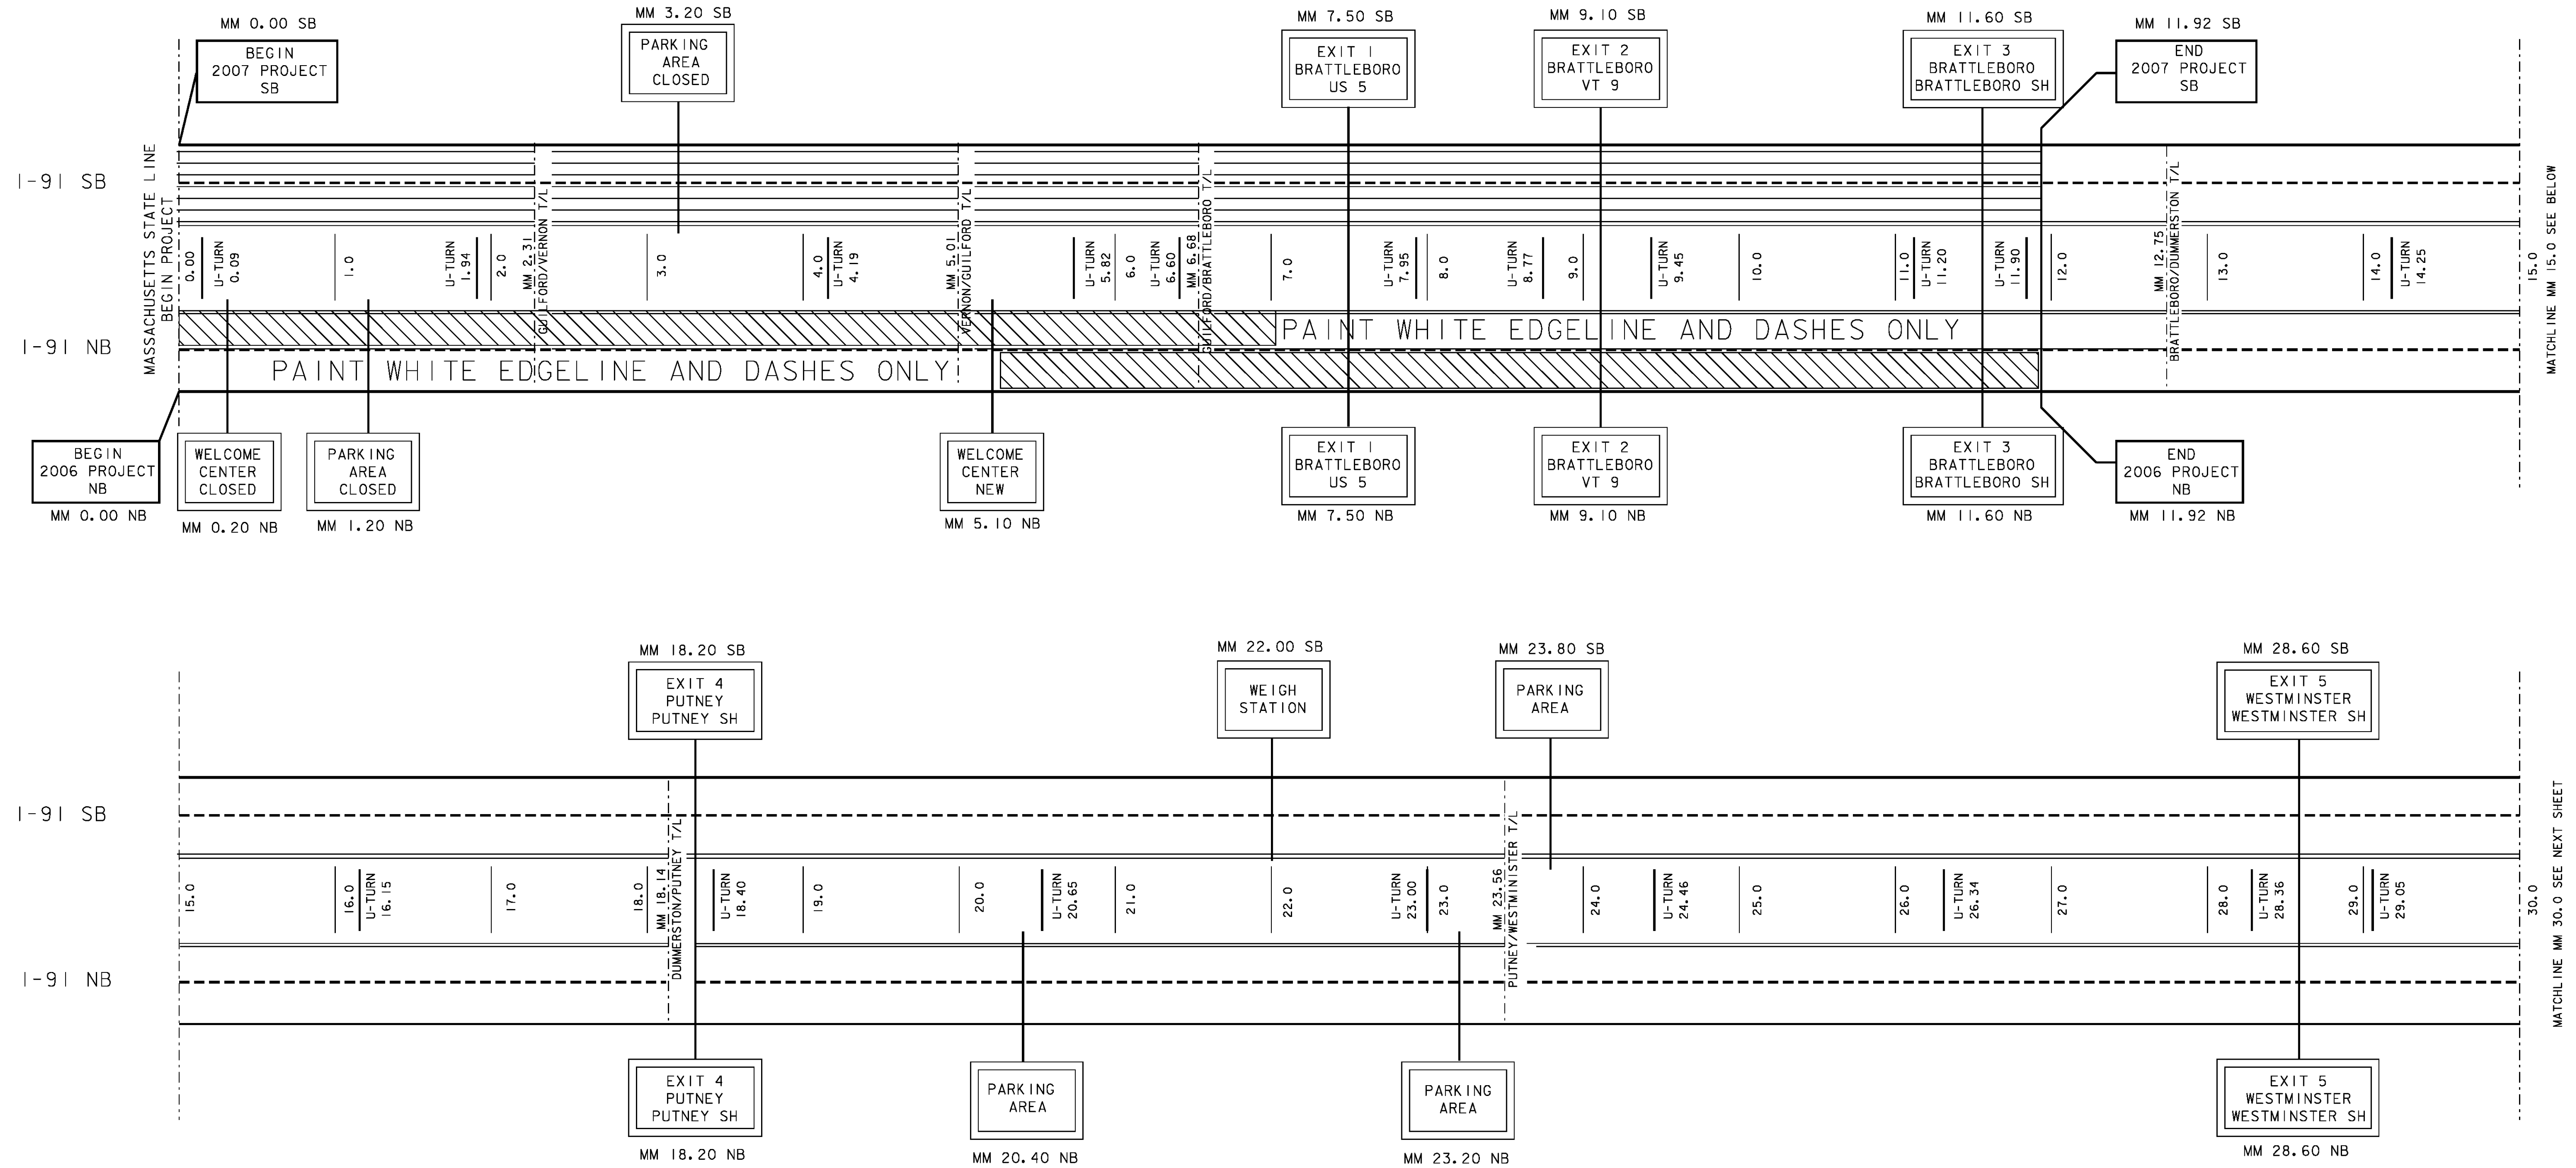

LEGEND

- = AREA NOT TO BE PAINTED
- = AREA TO BE DONE AT NIGHT
- = AREA OF WORN DURABLES WHERE ENGINEER MAY DESIGNATE AREAS TO BE PAINTED
- = 6'' SOLID WHITE LINE
- = 6'' DASHED WHITE LINE
- = 6'' SOLID YELLOW LINE

NOT TO SCALE

I-91 MAINLINE TREATMENT SCHEMATIC SHEET 1	PROJECT:	STATEWIDE	PROJECT NO.:	IMG MARK(110)
	DESIGN FILE NAME: p09g328.dgn		PLOT DATE: 19-JAN-2010	
	IPARM FILE NAME: p09g328ms6.l		SURVEY DATE:	
SURVEYED BY:		DRAWN BY: KAS		SHEET: 21 OF 29
SQUAD LEADER: A GAMBLE				