


INTERSTATE 91 MAINLINE TREATMENT SCHEMATIC

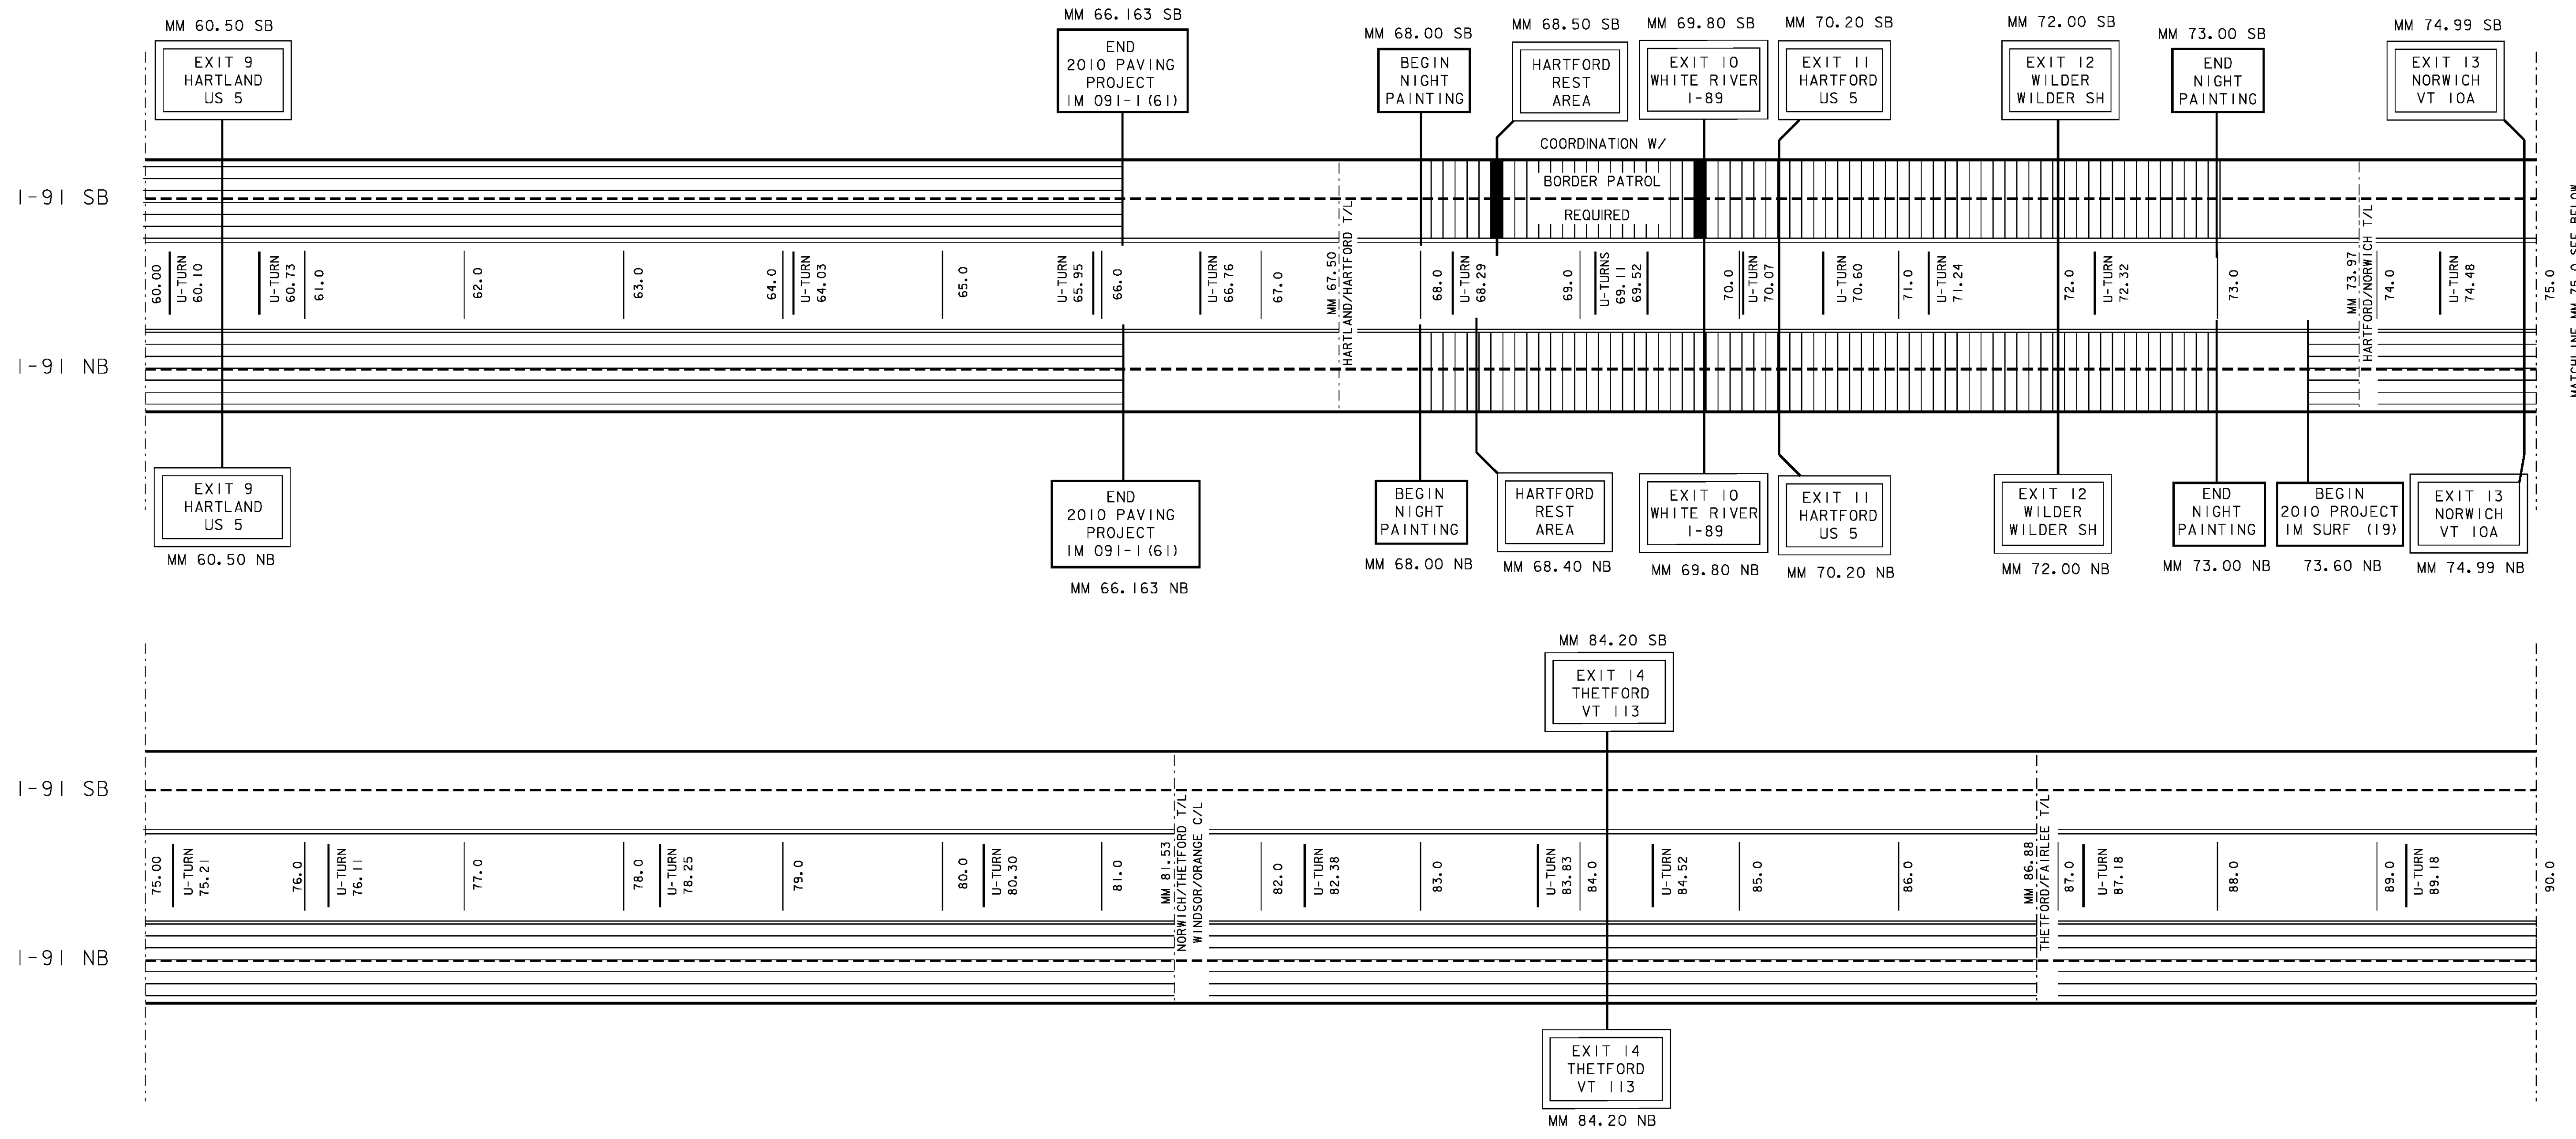

LEGEND

- = AREA NOT TO BE PAINTED
- = AREA TO BE DONE AT NIGHT
- = AREA OF WORN DURABLES WHERE ENGINEER MAY DESIGNATE AREAS TO BE PAINTED
- = 6'' SOLID WHITE LINE
- = 6'' DASHED WHITE LINE
- = 6'' SOLID YELLOW LINE

NOT TO SCALE

I-91 MAINLINE TREATMENT SCHEMATIC SHEET 3	PROJECT: STATEWIDE	PROJECT NO.: IMG MARK(110)
	DESIGN FILE NAME: p09g328.dgn IPARM FILE NAME: p09g328ms8.l	
	SURVEYED BY: SQUAD LEADER: A GAMBLE	PLOT DATE: 19-JAN-2010 SURVEY DATE: DRAWN BY: KAS SHEET: 23 OF 29