


I89 NB MM 52.6 to 63.5 IRI

Profiled 7/23/09

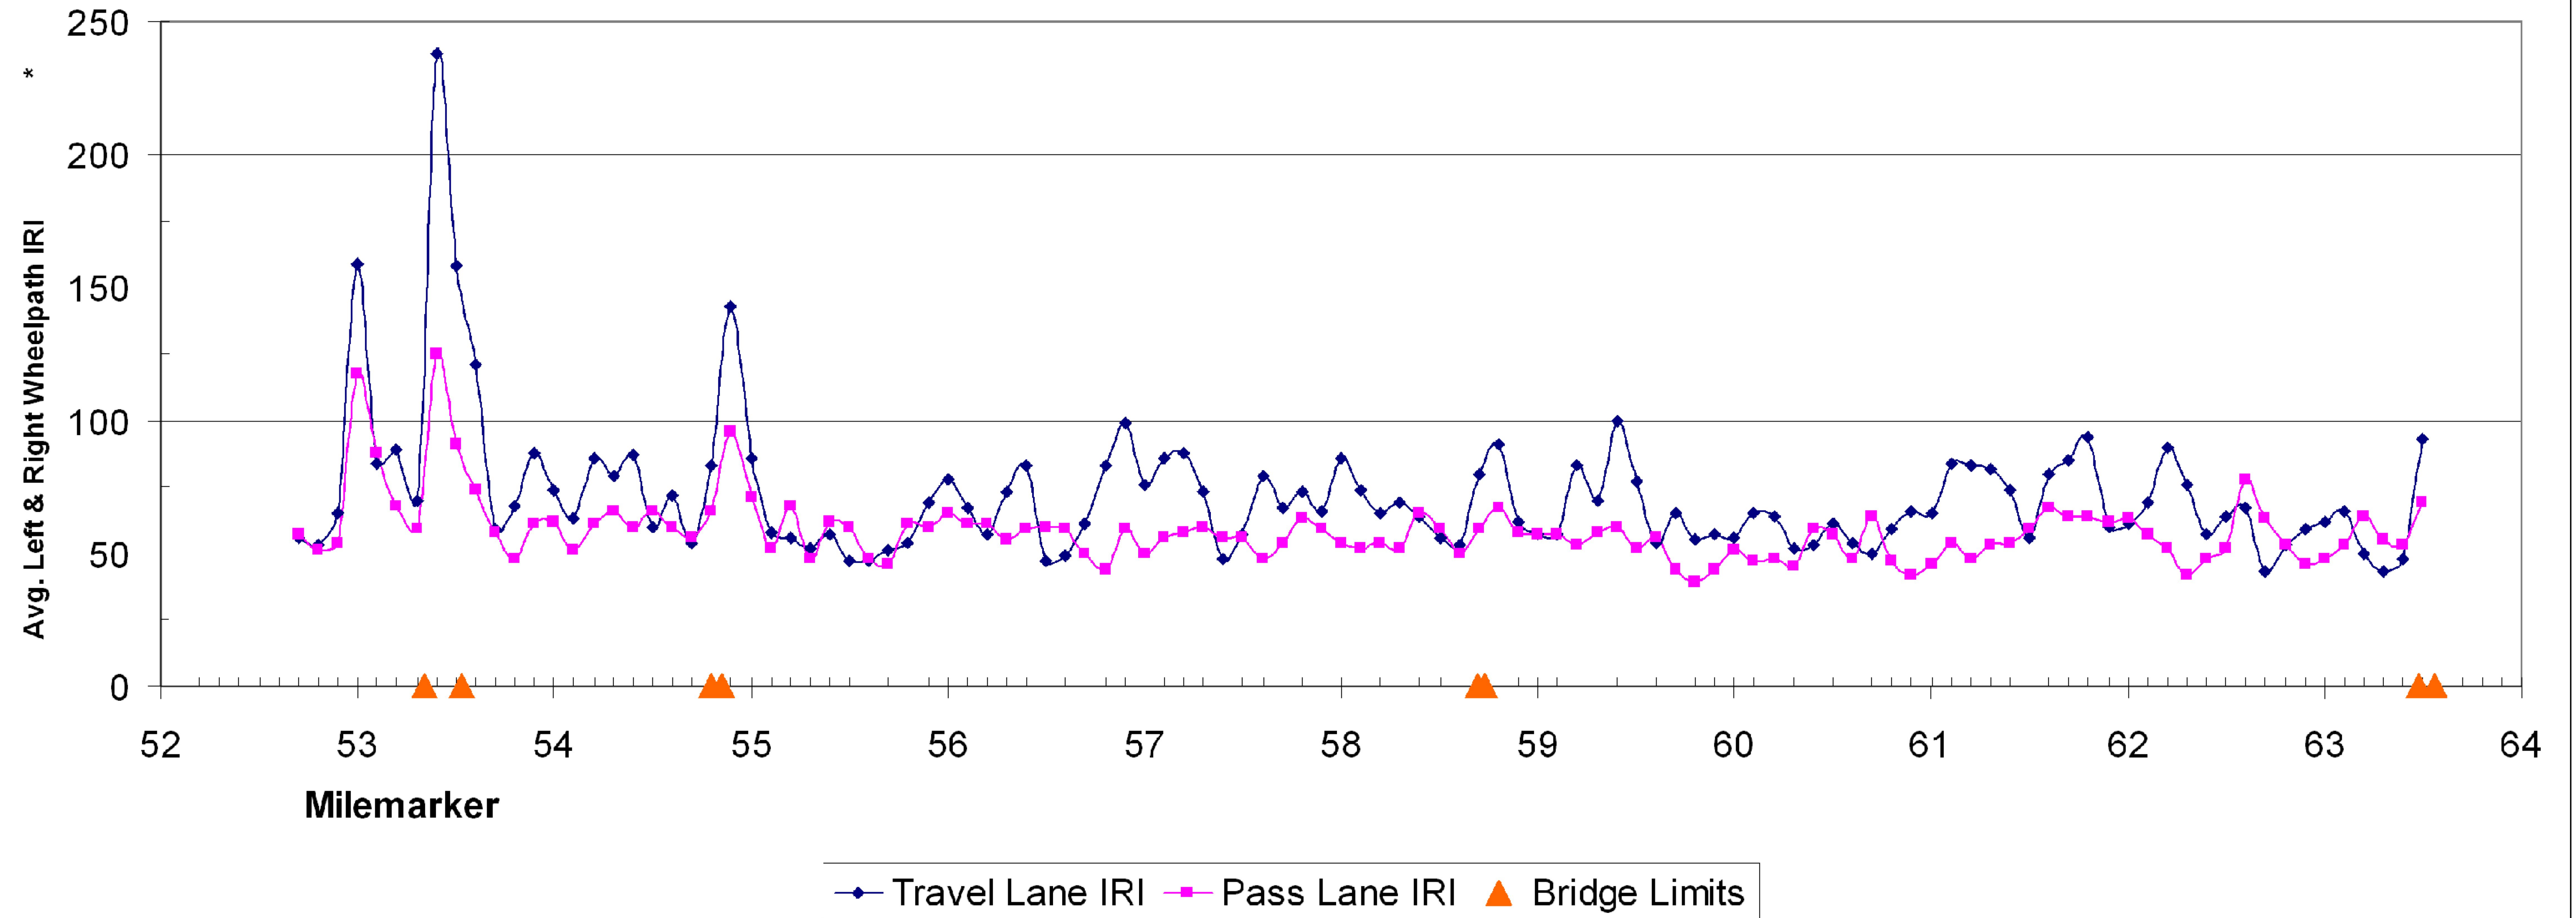

FOR INFORMATIONAL PURPOSES ONLY

**ROUGHNESS
DATA
INFORMATION
NB LANE SHEET**

| | |
|-------------------------------------|------------------------|
| PROJECT NAME: BERLIN - WATERBURY | PLOT DATE: 08-JUN-2010 |
| PROJECT NUMBER: IM SURF (20) | DRAWN BY: WILDER |
| FILE NAME: /pave/09a382/p09a382.dgn | CHECKED BY: PAVT MGMT |
| PROJECT LEADER: MIKE FOWLER | SHEET 18 OF 63 |
| DESIGNED BY: WILDER | |
| IPARM FILE NAME: p09a382_l8.l | |