


I89 SB MM 52.6 to 63.5 IRI

Profiled 7/25/09

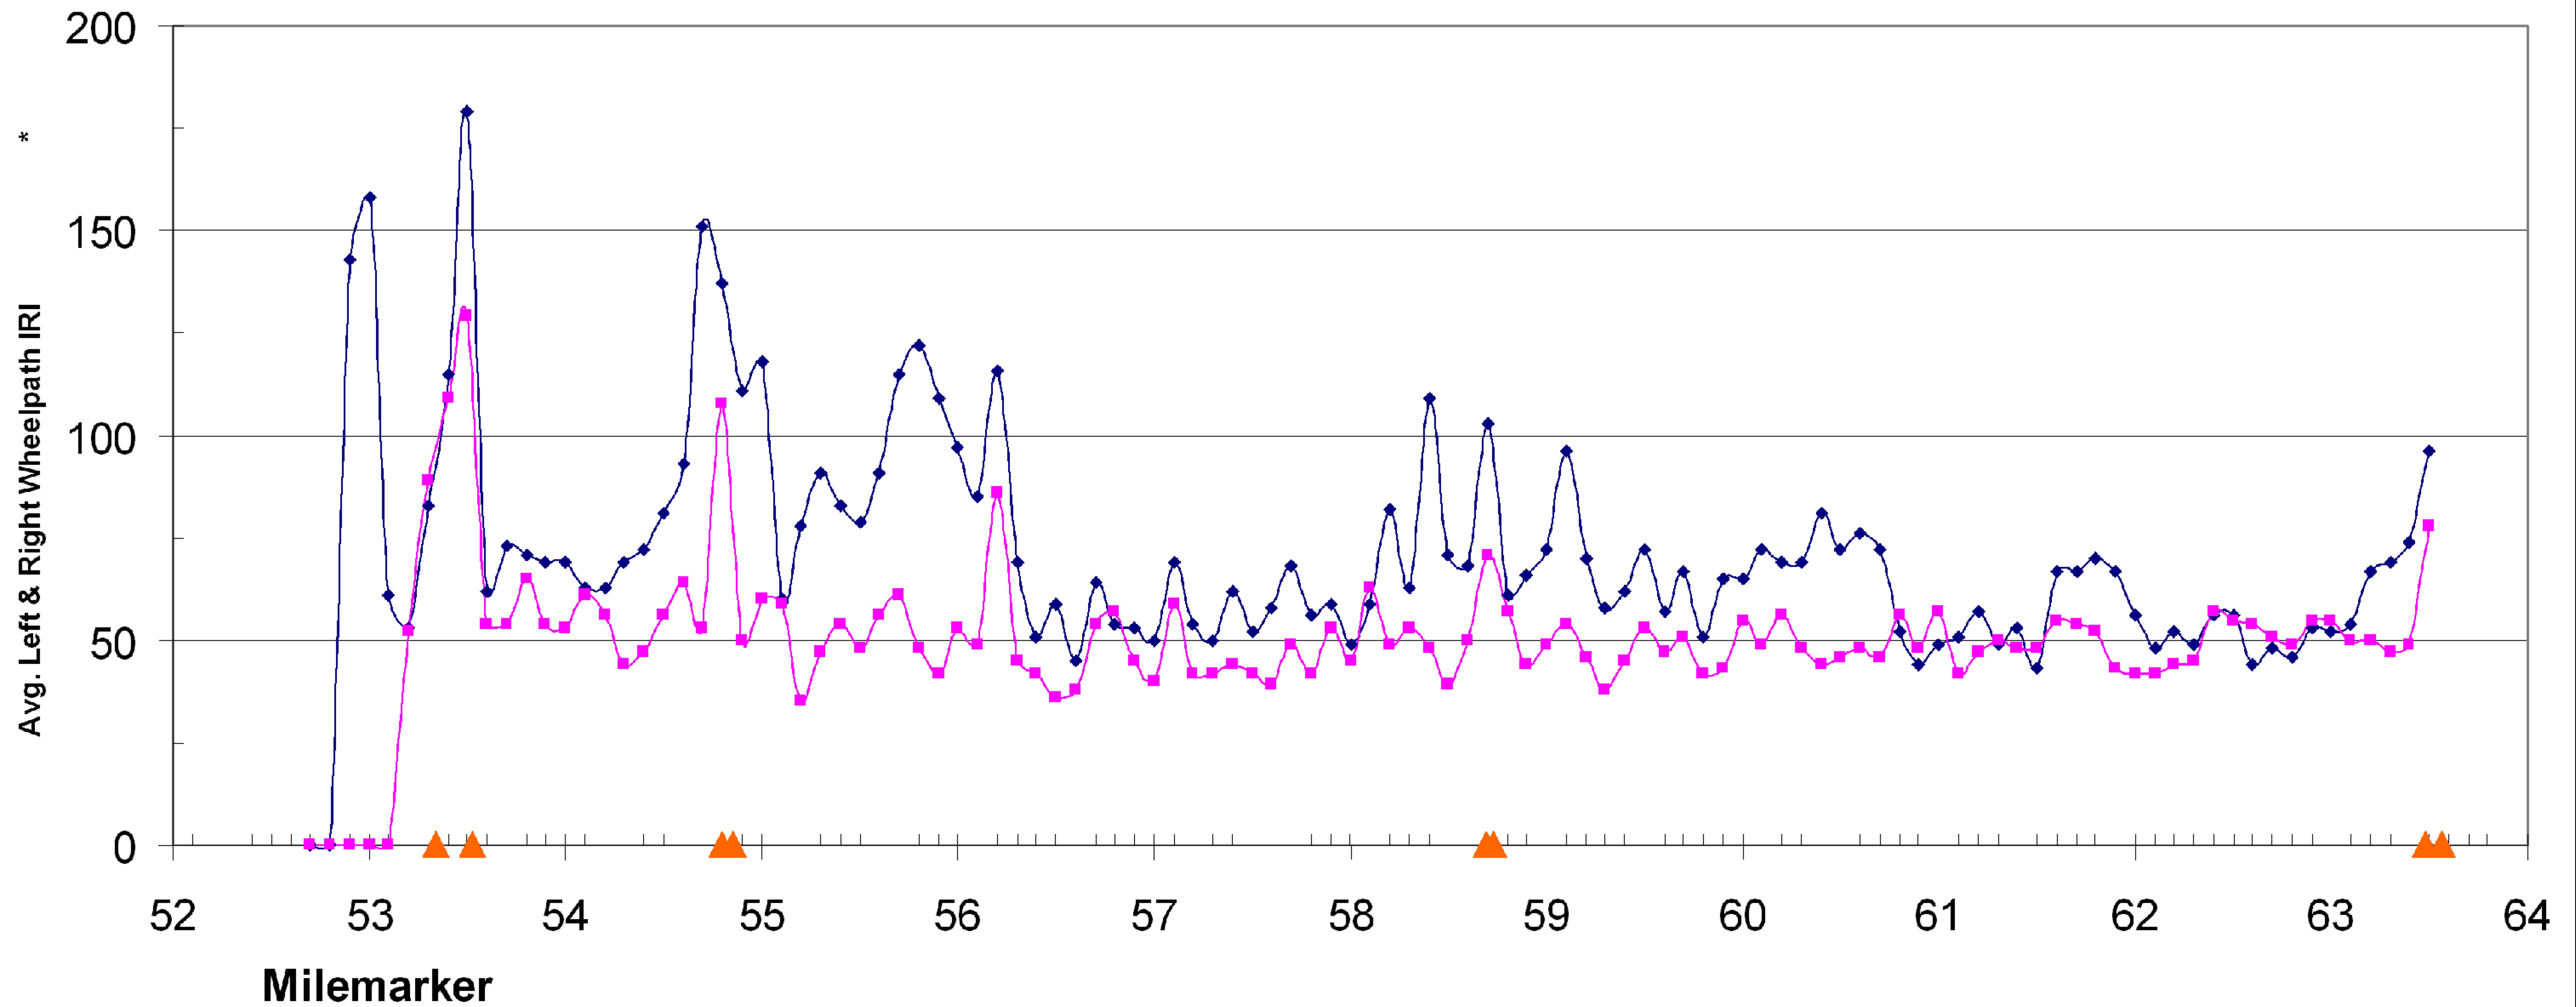

—◆— Travel Lane IRI —■— Pass Lane IRI ▲ Bridge Limits

FOR INFORMATIONAL PURPOSES ONLY

| | | |
|---|---|------------------------|
| ROUGHNESS DATA INFORMATION SB LANE SHEET | PROJECT NAME: BERLIN - WATERBURY | PLOT DATE: 08-JUN-2010 |
| | PROJECT NUMBER: IM SURF (20) | DRAWN BY: WILDER |
| | FILE NAME: /pave/09a382/p09a382.dgn | CHECKED BY: PAVT MGMT |
| | PROJECT LEADER: MIKE FOWLER DESIGNED BY: WILDER IPARM FILE NAME: p09a382_I9.I | SHEET 19 OF 63 |