


189 NB MM 52.6 to 63.5 Rutting

Profiled 7/23/09

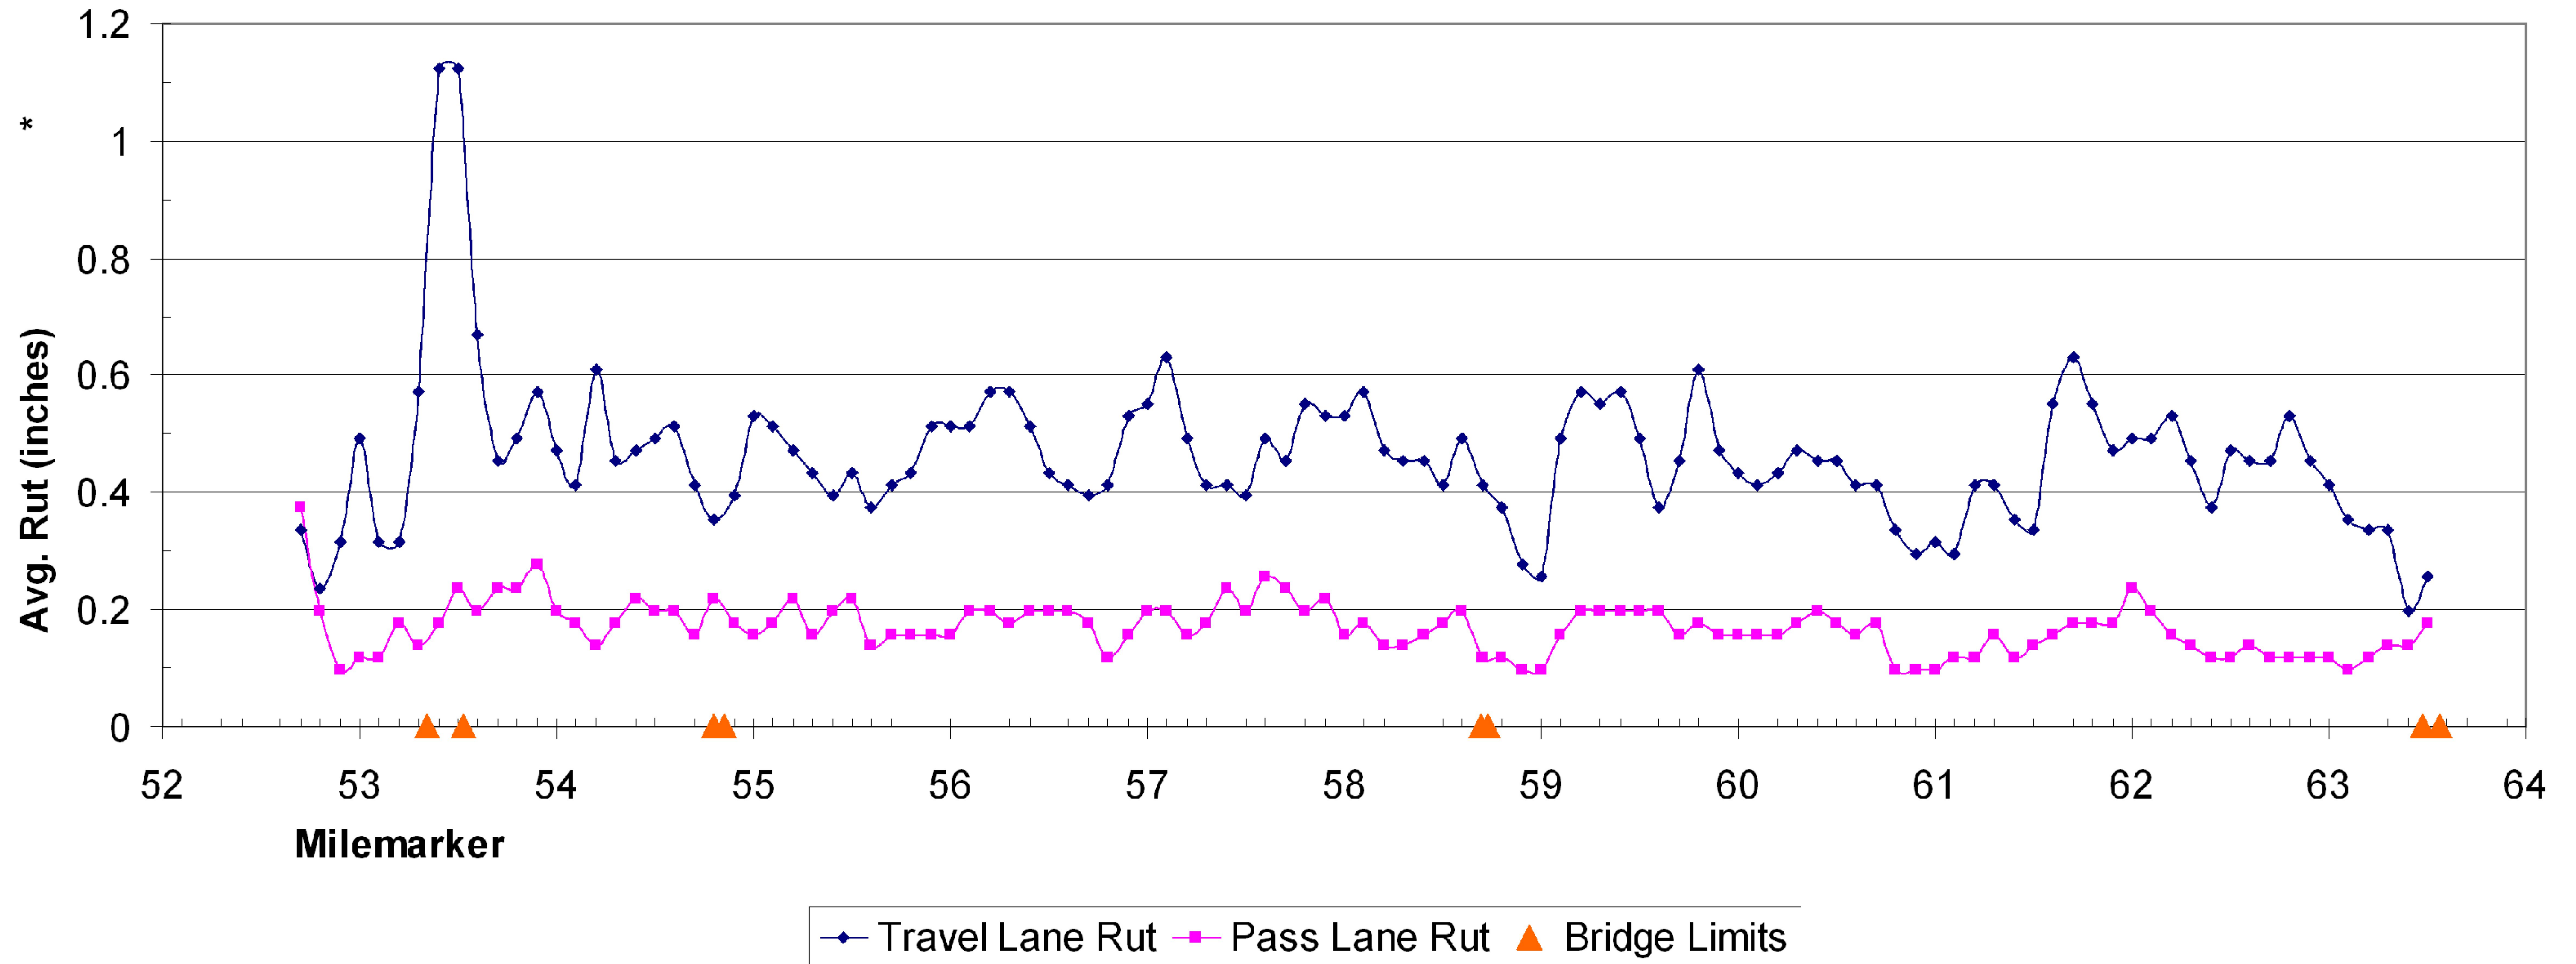

FOR INFORMATIONAL PURPOSES ONLY

RUTTING DATA INFORMATION NB LANE SHEET

PROJECT NAME: BERLIN - WATERBURY	PLOT DATE: 08-JUN-2010
PROJECT NUMBER: IM SURF (20)	DRAWN BY: WILDER
FILE NAME: /pave/09a382/p09a382.dgn	CHECKED BY: PAVT MGMT
PROJECT LEADER: MIKE FOWLER	SHEET 20 OF 63
DESIGNED BY: WILDER	
IPARM FILE NAME: p09a382.20.1	