


# I89 SB MM 52.6 to 63.5 Rutting

Profiled 7/25/09

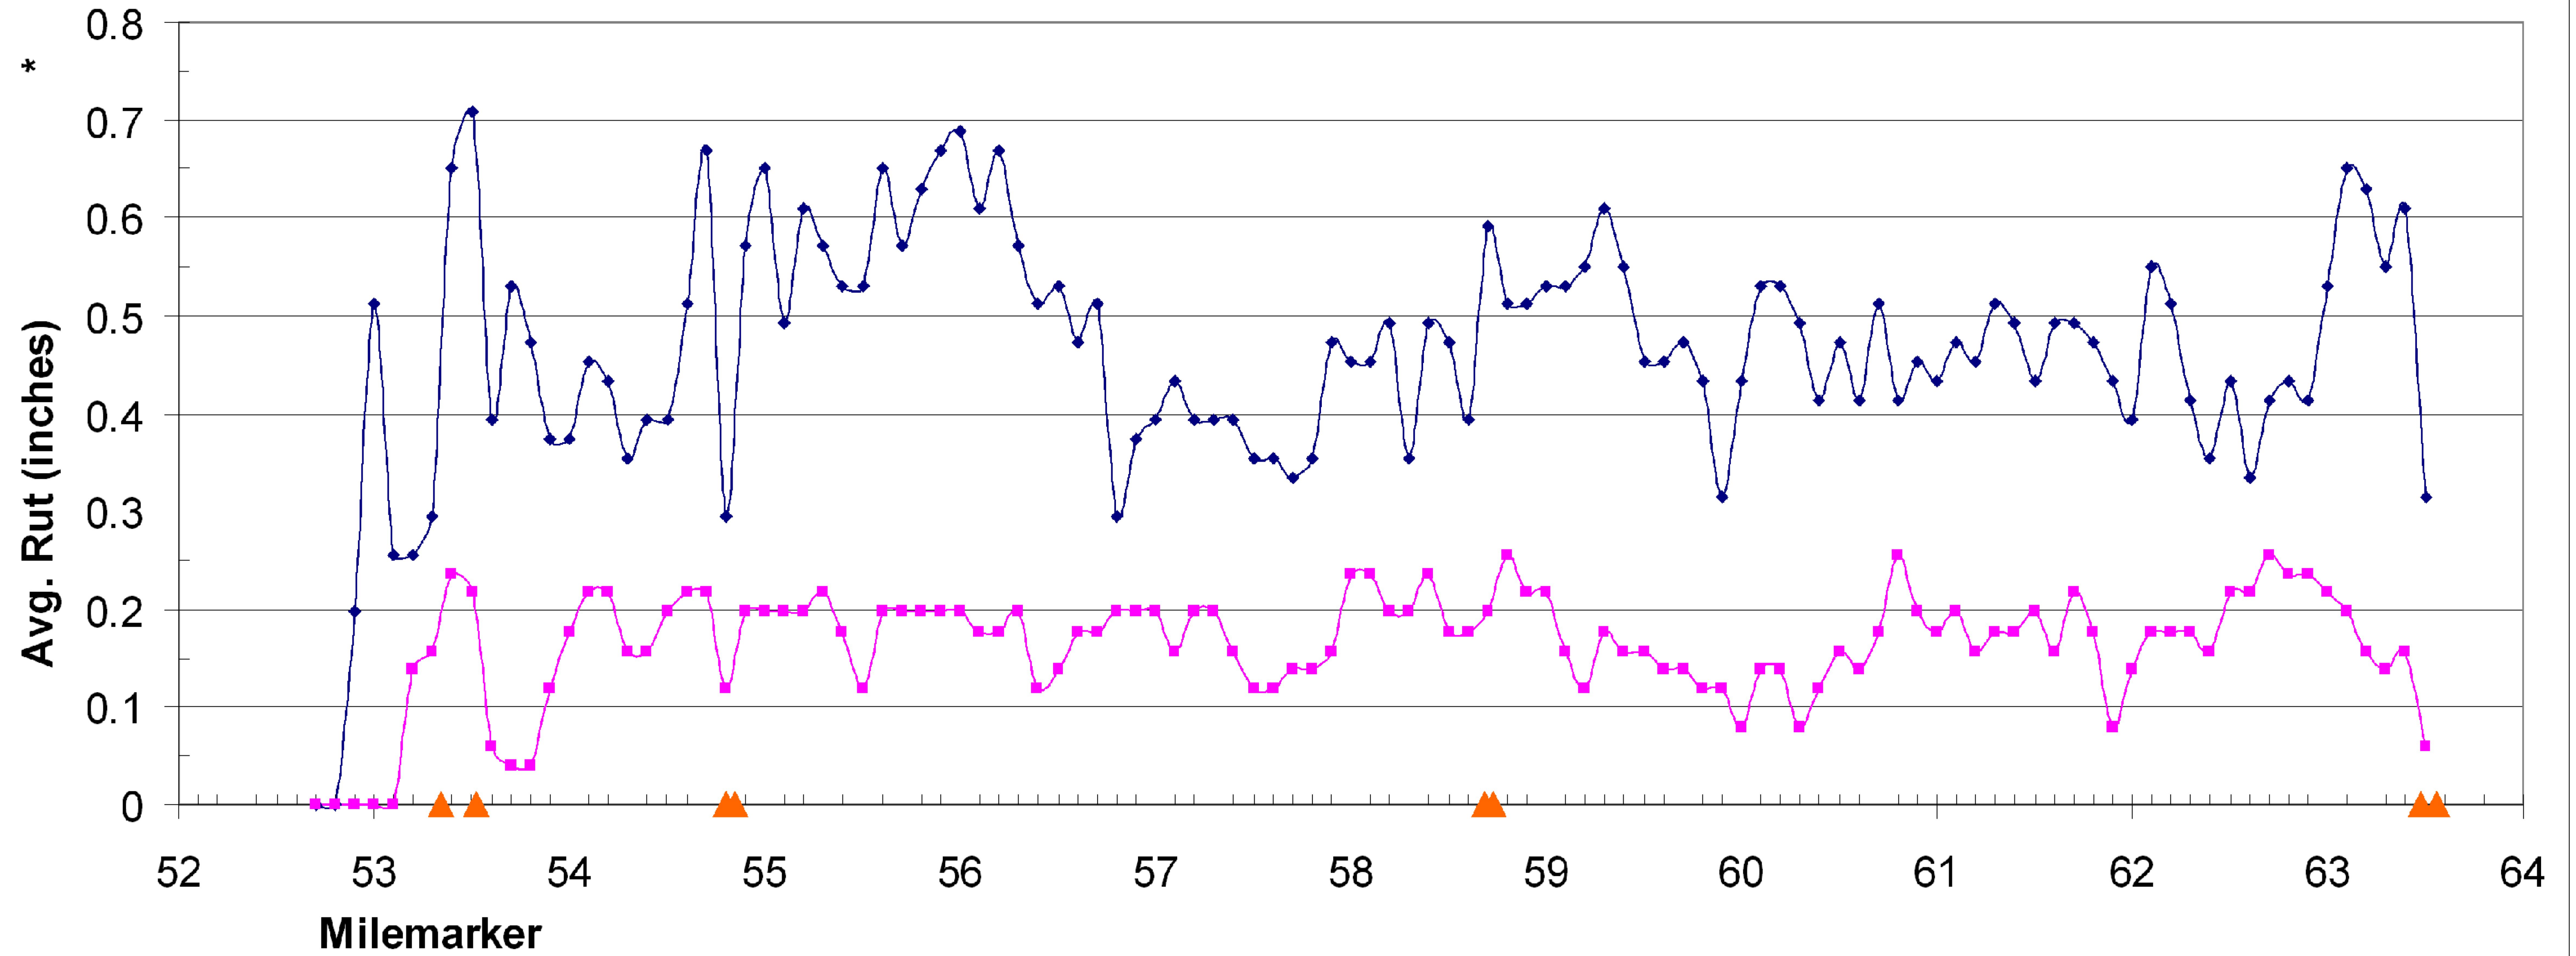

◆ Travel Lane Rut    ■ Pass Lane Rut    ▲ Bridge Limits

**FOR INFORMATIONAL PURPOSES ONLY**

**RUTTING DATA  
INFORMATION  
SB LANE SHEET**

PROJECT NAME: BERLIN - WATERBURY	PLOT DATE: 14-JUN-2010
PROJECT NUMBER: IM SURF (20)	DRAWN BY: WILDER
FILE NAME: /pave/09a382/p09a382.dgn	CHECKED BY: PAVT MGMT
PROJECT LEADER: MIKE FOWLER	SHEET 21 OF 63
DESIGNED BY: WILDER	
IPARM FILE NAME: p09a382_21.I	