


BITUMINOUS CONCRETE REMOVAL PLAN - BRIDGE 42 S
NOT TO SCALE

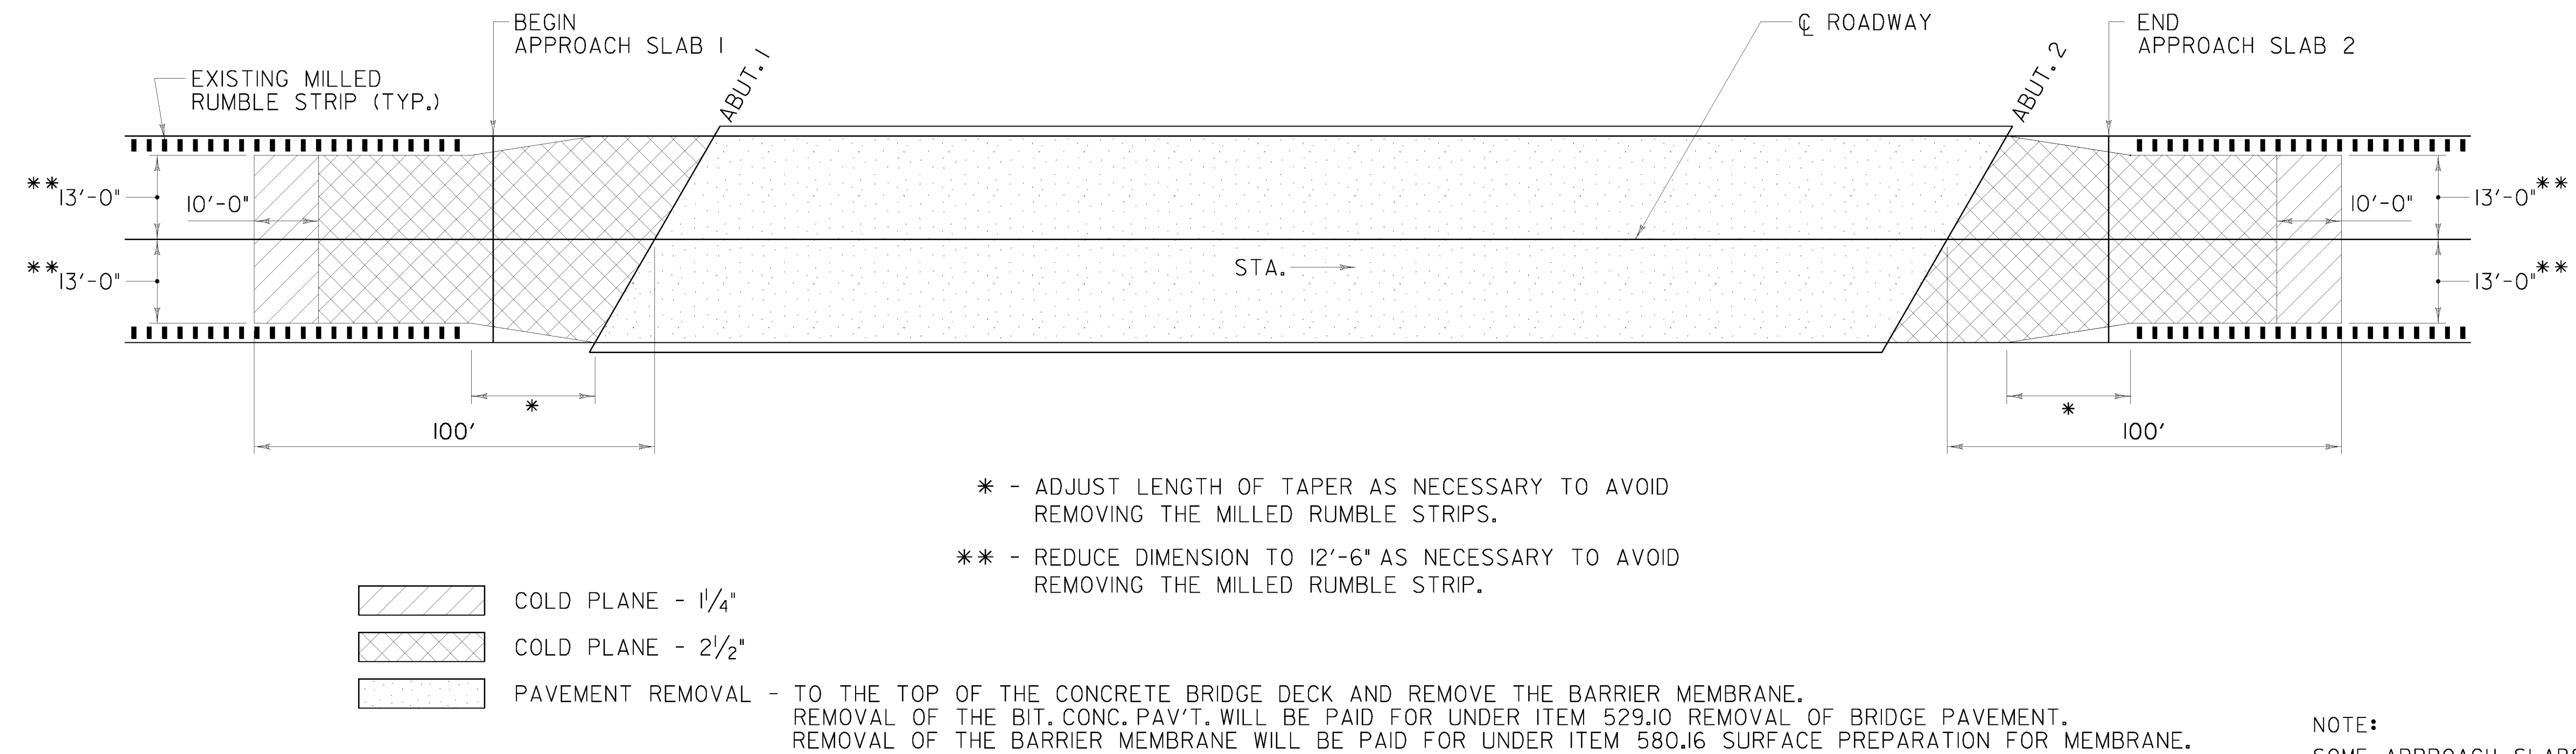

BITUMINOUS CONCRETE REMOVAL PLAN - BRIDGE 42 N
NOT TO SCALE

NOTE:
SOME APPROACH SLABS SLOPE DOWNWARD FROM ABUTMENTS. THE INTENT OF THIS PROJECT IS TO ONLY REMOVE 2 1/2" OF PAVEMENT ON THE APPROACH SLABS.

PROJECT NAME: MONTPELIER	PLOT DATE: 5/24/2010
PROJECT NUMBER: IM MEMB(23)	DRAWN BY: T. KNIGHT
FILE NAME: ...18.bit conc removal.ptf	CHECKED BY: G. BOGUE
PROJECT LEADER: G. BOGUE	DESIGNED BY: T. KNIGHT
BIT. CONCRETE REMOVAL PLAN	SHEET 47 OF 63

