



ST. ALBANS SOUTH INTERCHANGE
NO. 19
ST. ALBANS

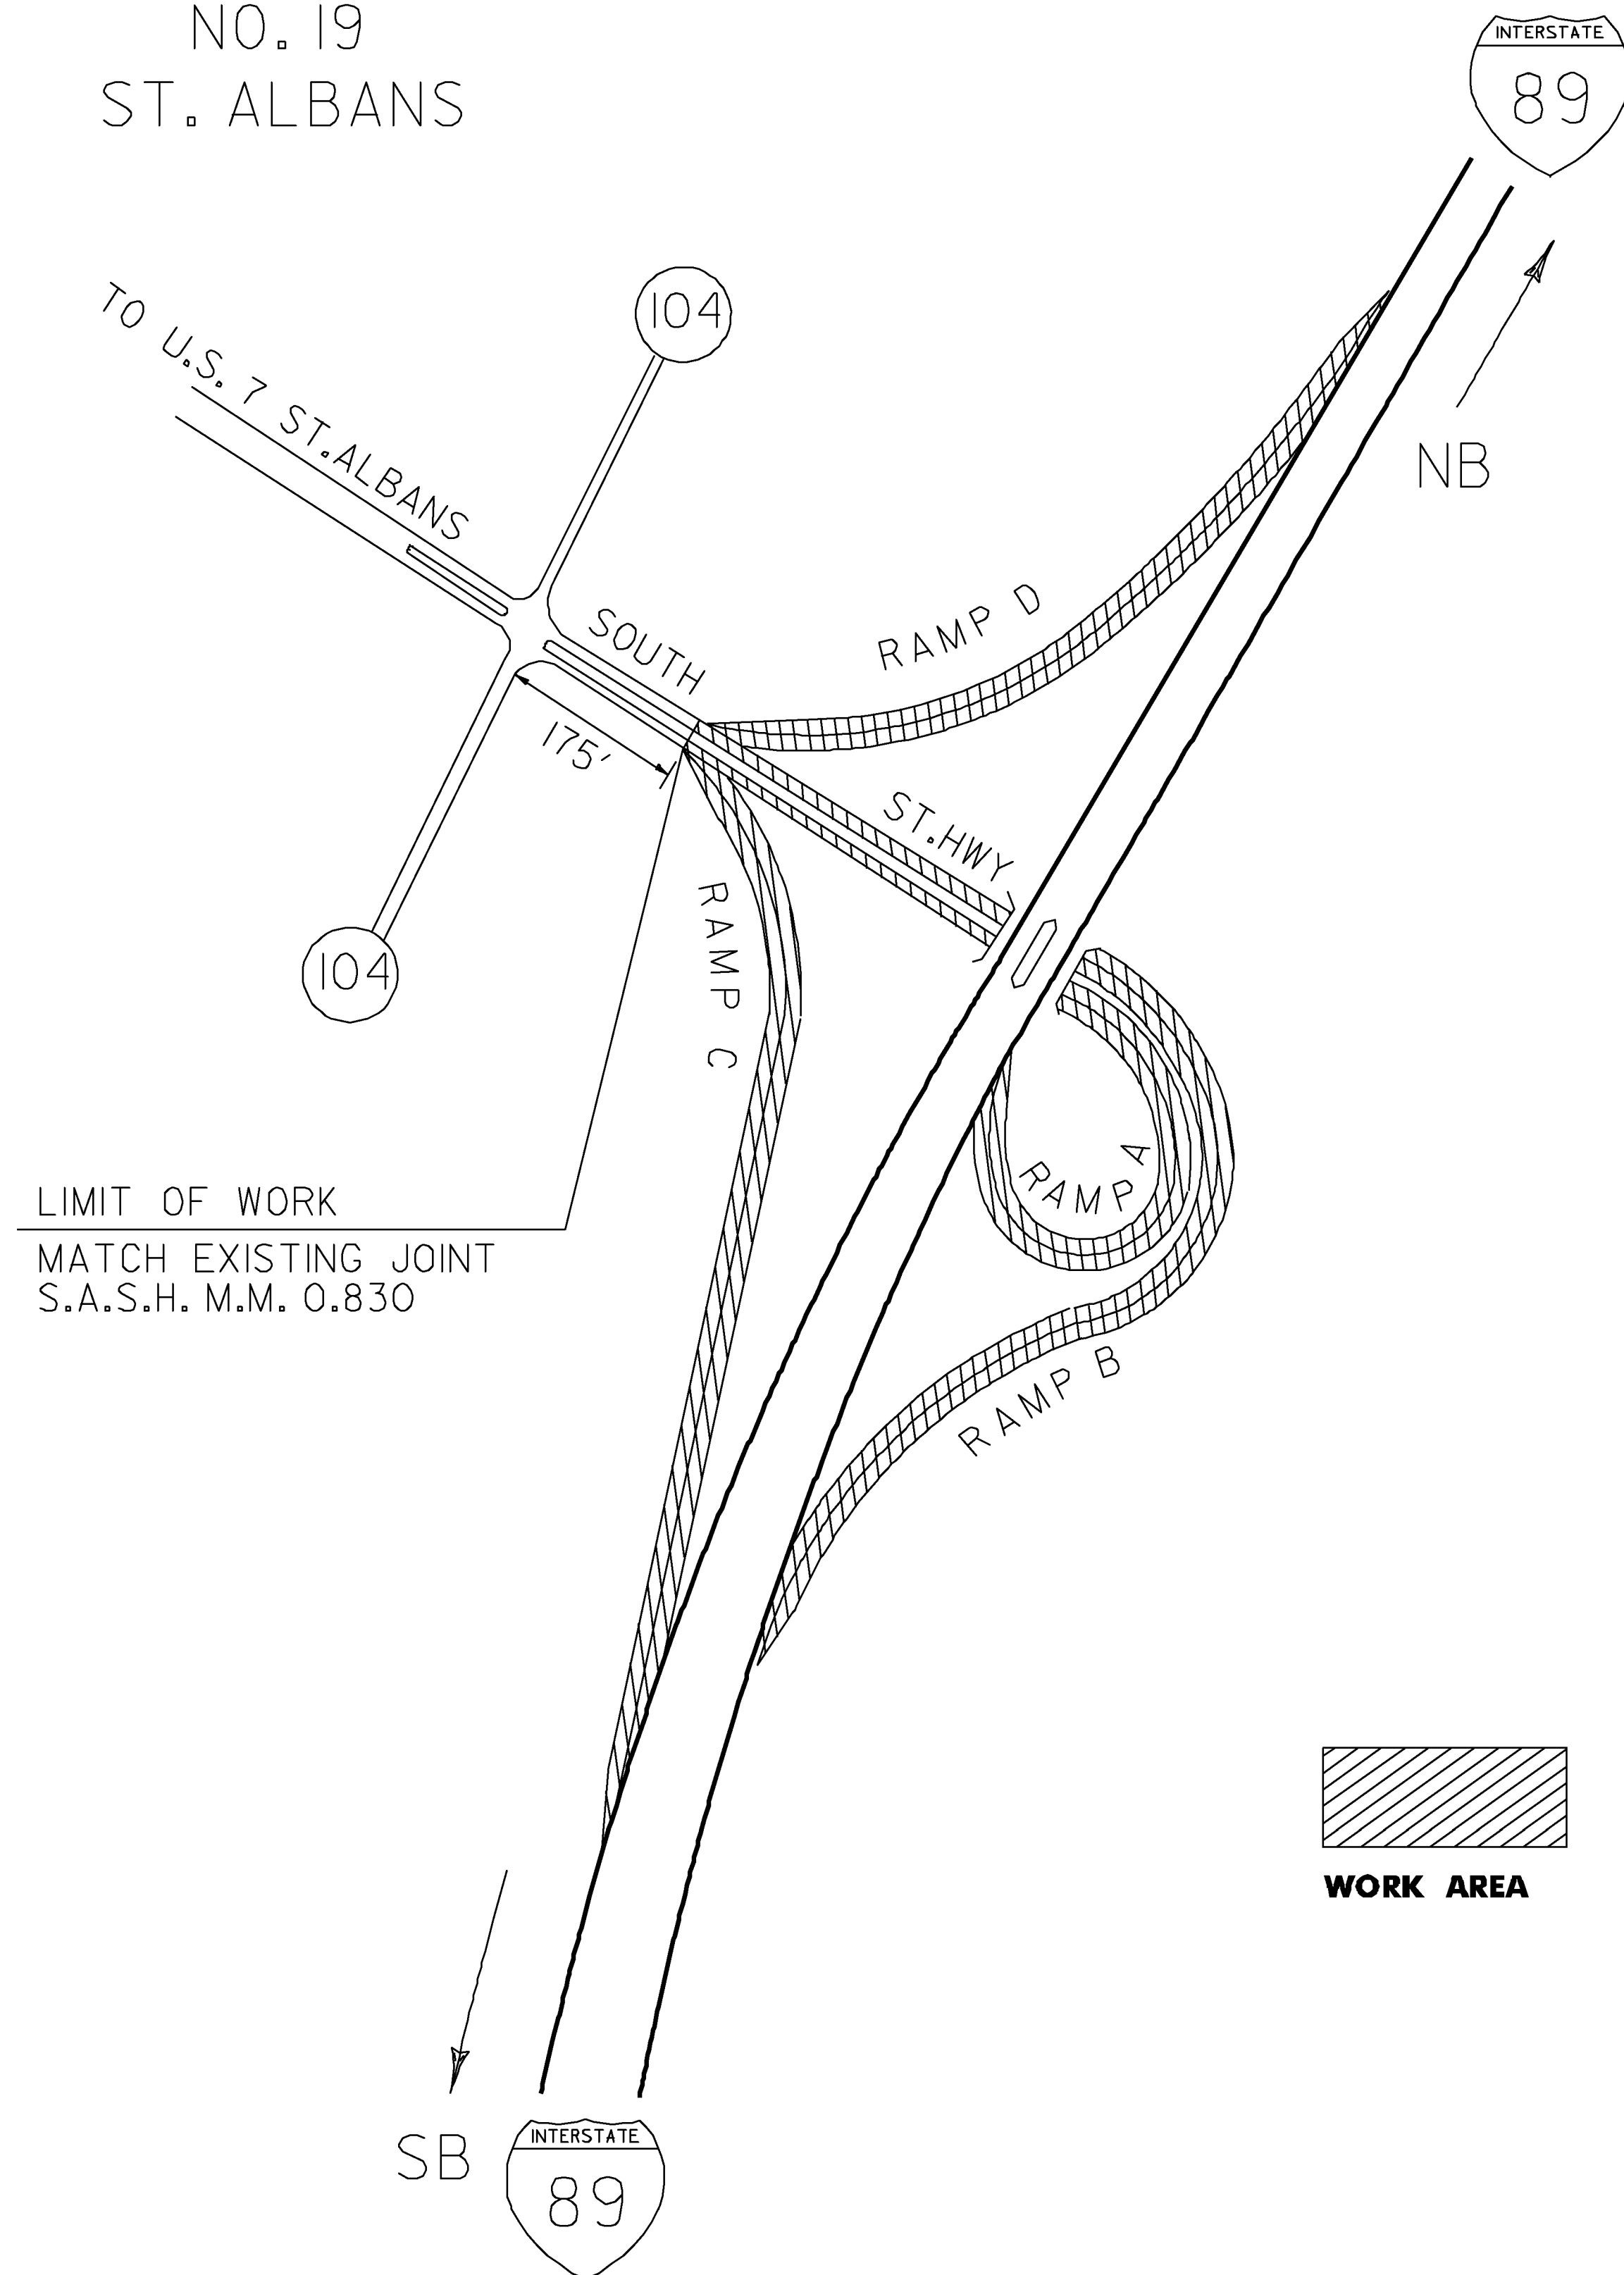

LIMIT OF WORK
MATCH EXISTING JOINT
S.A.S.H. M.M. 0.830

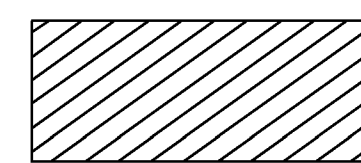

WORK AREA

NOTES:

1. TWO (2) APPLICATIONS OF FINAL PAVEMENT MARKINGS WILL BE REQUIRED. THE FIRST APPLICATION WILL BE IMMEDIATELY FOLLOWING PLACEMENT OF THE SURFACE TREATMENT. THE SECOND AND FINAL APPLICATION WILL BE APPLIED NO SOONER THAN 14 CALENDER DAYS AFTER THE FIRST APPLICATION, AND NO LATER THAN OCT. 14, 2011.

646.214 6 INCH WHITE LINE

RAMP A SOLID RT (1204') EDGE LINE
RAMP B SOLID RT (1627') EDGE LINE
RAMP C SOLID RT (2328') EDGE LINE
RAMP D SOLID RT (1725') EDGE LINE
RAMP A DOTTED (265')
RAMP B DOTTED (115')
RAMP C DOTTED (130')
RAMP D DOTTED (125')

646.622 TEMPORARY 6 INCH WHITE LINE, PAINT

RAMP A SOLID RT (1204') EDGE LINE
RAMP B SOLID RT (1627') EDGE LINE
RAMP C SOLID RT (2328') EDGE LINE
RAMP D SOLID RT (1725') EDGE LINE
RAMP A DOTTED (265')
RAMP B DOTTED (115')
RAMP C DOTTED (130')
RAMP D DOTTED (125')

646.215 6 INCH YELLOW LINE

RAMP A SOLID LT (1204') EDGE LINE
RAMP B SOLID LT (1627') EDGE LINE
RAMP C SOLID LT (2328') EDGE LINE
RAMP D SOLID LT (1725') EDGE LINE

646.632 TEMPORARY 6 INCH YELLOW LINE, PAINT

RAMP A SOLID LT (1204') EDGE LINE
RAMP B SOLID LT (1627') EDGE LINE
RAMP C SOLID LT (2328') EDGE LINE
RAMP D SOLID LT (1725') EDGE LINE

646.24 12 INCH WHITE LINE

RAMP A GORE AREA (200')
RAMP B GORE AREA (150')
RAMP C GORE AREA (900')
RAMP D GORE AREA (200')

646.662 TEMPORARY 12 INCH WHITE LINE, PAINT

RAMP A GORE AREA (200')
RAMP B GORE AREA (150')
RAMP C GORE AREA (900')
RAMP D GORE AREA (200')

646.30 LETTER OR SYMBOL

RAMP B "SIGNAL AHEAD" (22 EACH)
RAMP D YIELD TRIANGLES (10 EACH)
RAMP D "YIELD AHEAD" (20 EACH)
RAMP B → (2 EACH)
RAMP D → (2 EACH)

646.692 TEMPORARY LETTER OR SYMBOL, PAINT

RAMP B "SIGNAL AHEAD" (22 EACH)
RAMP D YIELD TRIANGLES (10 EACH)
RAMP D "YIELD AHEAD" (20 EACH)
RAMP B → (2 EACH)
RAMP D → (2 EACH)

PAVEMENT MARKING DETAIL SHEET EXIT 19	PROJECT NAME: GEORGIA - ST. ALBANS	PROJECT NUMBER: IM SURF (21)
	FILE NAME: p10a092.dgn	PLOT DATE: 27-JUL-2010
	PROJECT LEADER: M. FOWLER	DRAWN BY: LOCKE
	DESIGNED BY: LOCKE	CHECKED BY: PAVT MGMT
	IPARM FILE NAME: p10a092pmd2.1	SHEET 9 OF 16