


I-89 Georgia-Fairfax-St. Albans IM Surf(21) Pre-Construction(IRI)

Profiled 6/2/10

NBT Avg. IRI = 65.3 NBP Avg. IRI = 62.8 **Project Avg. IRI = 64.1**

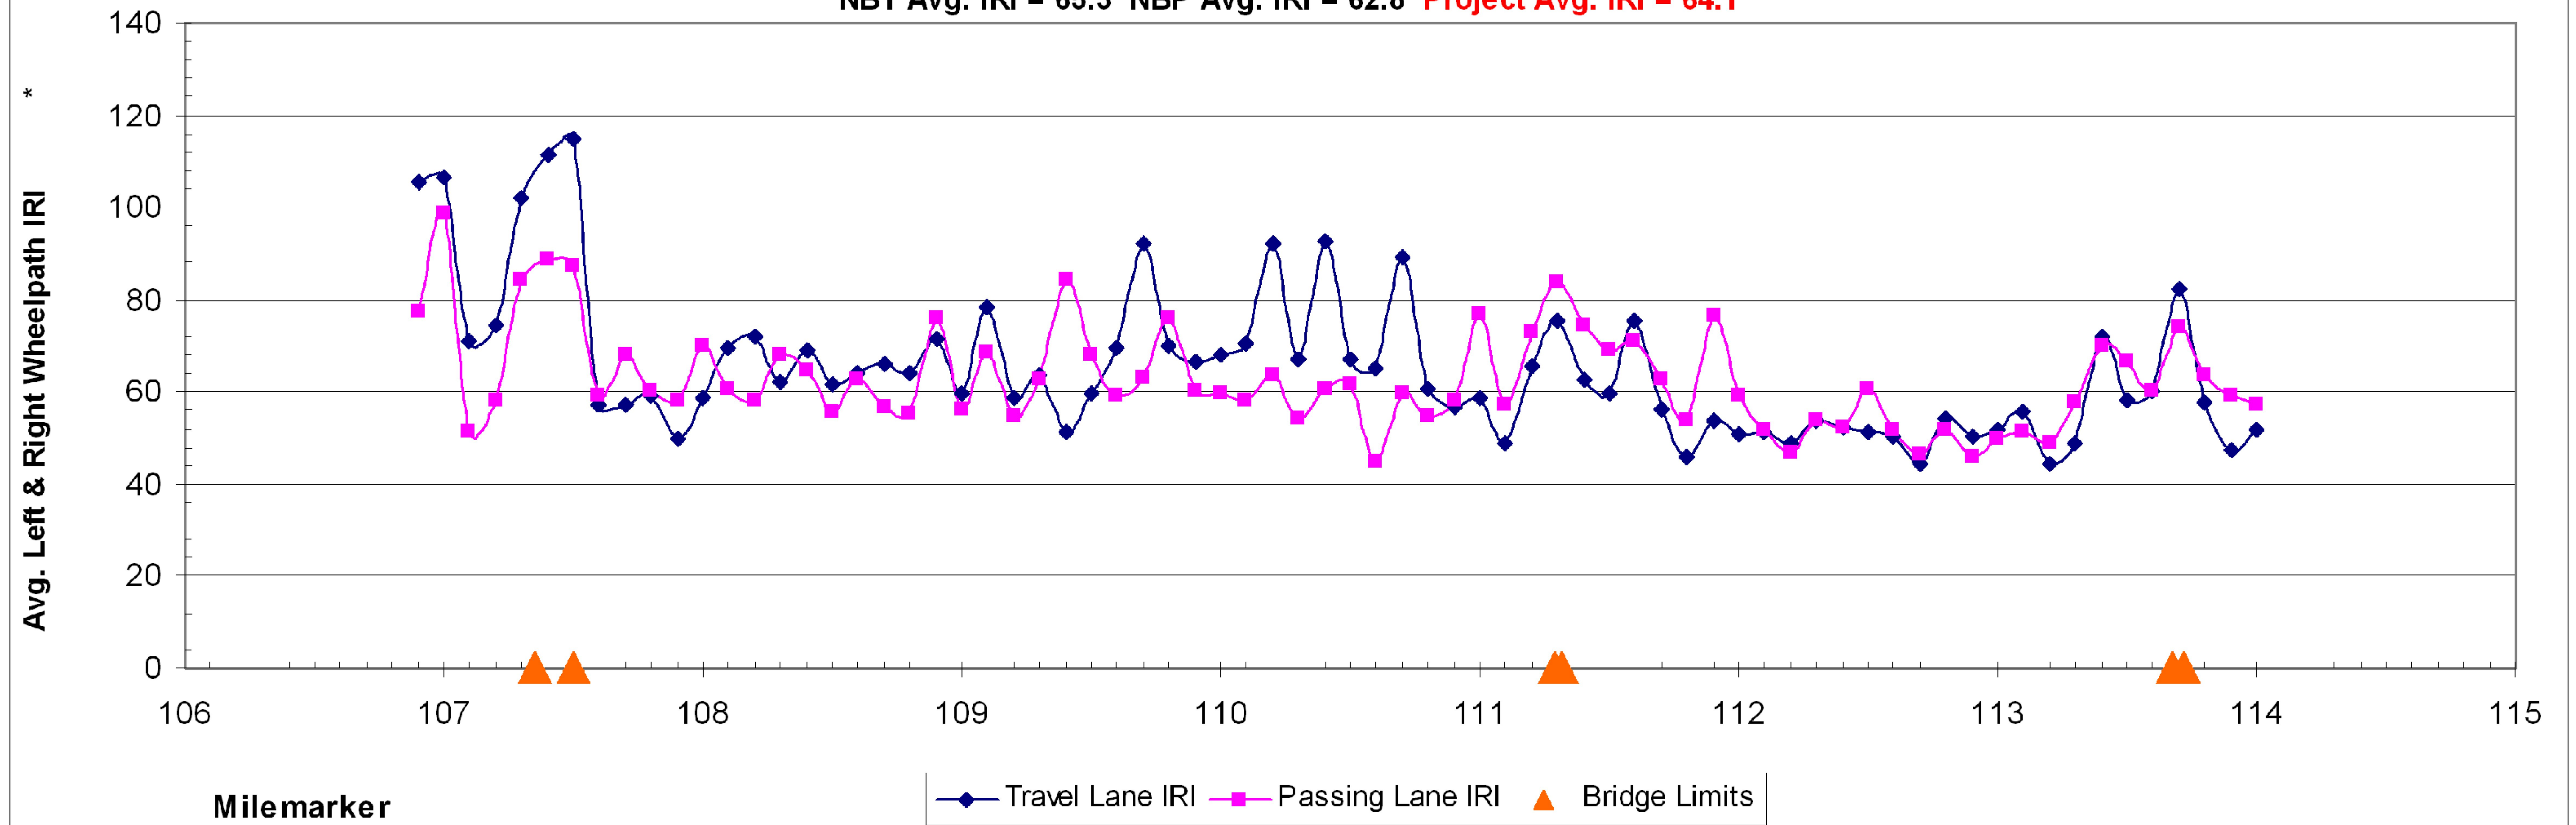

FOR INFORMATIONAL PURPOSES ONLY

ROUGHNESS DATA INFORMATION NB LANE	PROJECT NAME:	GEORGIA - ST. ALBANS	
	PROJECT NUMBER:	IM SURF (21)	
	FILE NAME:	pi0a092.dgn	
	PROJECT LEADER:	M. FOWLER	
DESIGNED BY:	LOCKE	PLOT DATE:	27-JUL-2010
IPARM FILE NAME:	pi0a092rufnb.i	DRAWN BY:	LOCKE
		CHECKED BY:	PAVT MGMT
		SHEET	13 OF 16