


I-89 Georgia-Fairfax-St. Albans IM Surf(21) Preconstruction (IRI)

Profiled 6/2/10

SBT Avg. IRI = 80.2 SBP Avg. IRI 69.0 **Project Avg. IRI = 74.6**

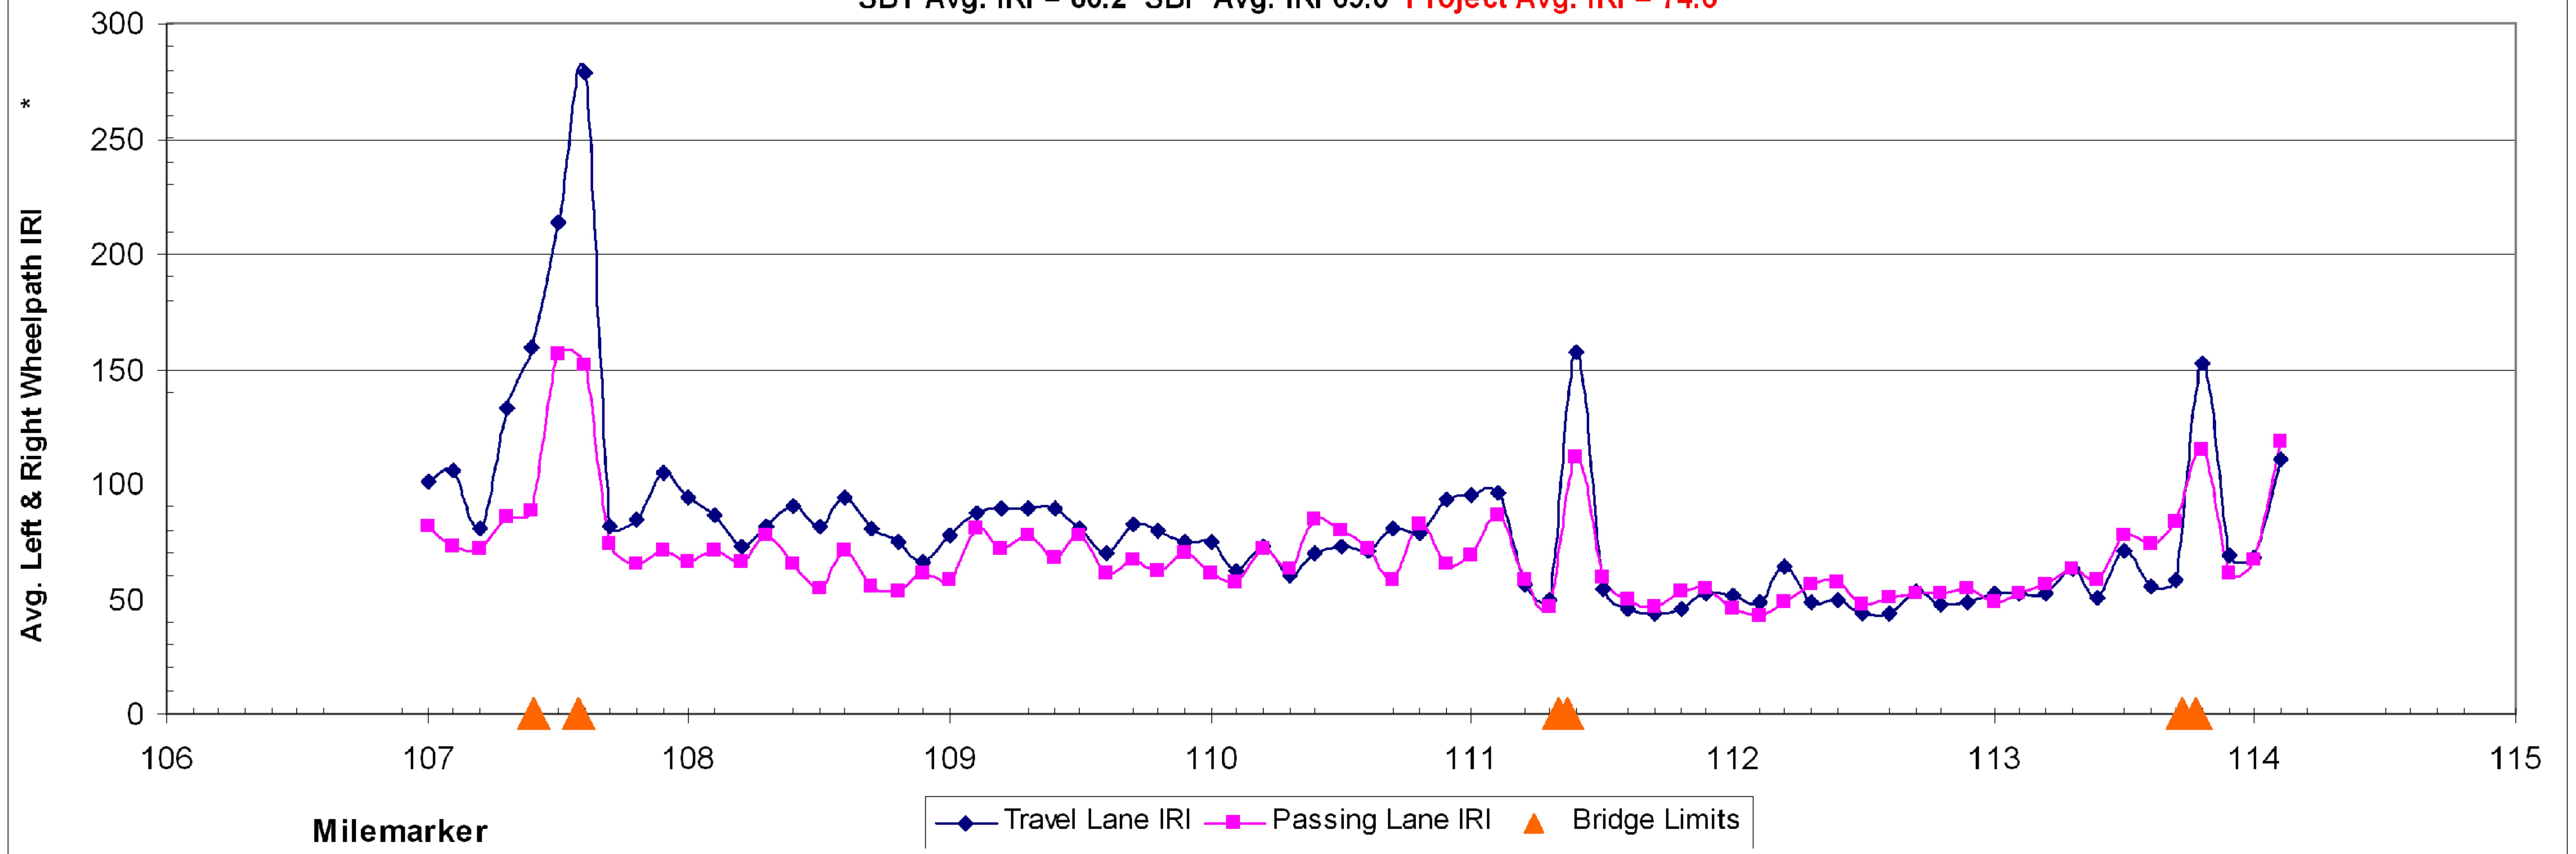

FOR INFORMATIONAL PURPOSES ONLY

ROUGHNESS DATA INFORMATION SB LANE	PROJECT NAME:	GEORGIA - ST. ALBANS	
	PROJECT NUMBER:	IM SURF (21)	
	FILE NAME:	pl0a092.dgn	
	PROJECT LEADER:	M. FOWLER	
DESIGNED BY:	LOCKE	PLOT DATE:	27-JUL-2010
IPARM FILE NAME:	pl0a092rufsb.l	DRAWN BY:	LOCKE
		CHECKED BY:	PAVT MGMT
		SHEET	14 OF 16