


I-89 Georgia-Fairfax-St. Albans IM Surf(21) Preconstruction (Rutting)

Profiled 6/2/10

SBT Avg. Rut = .381 SBP Avg. Rut = .091 **Project Avg. Rut = .236**

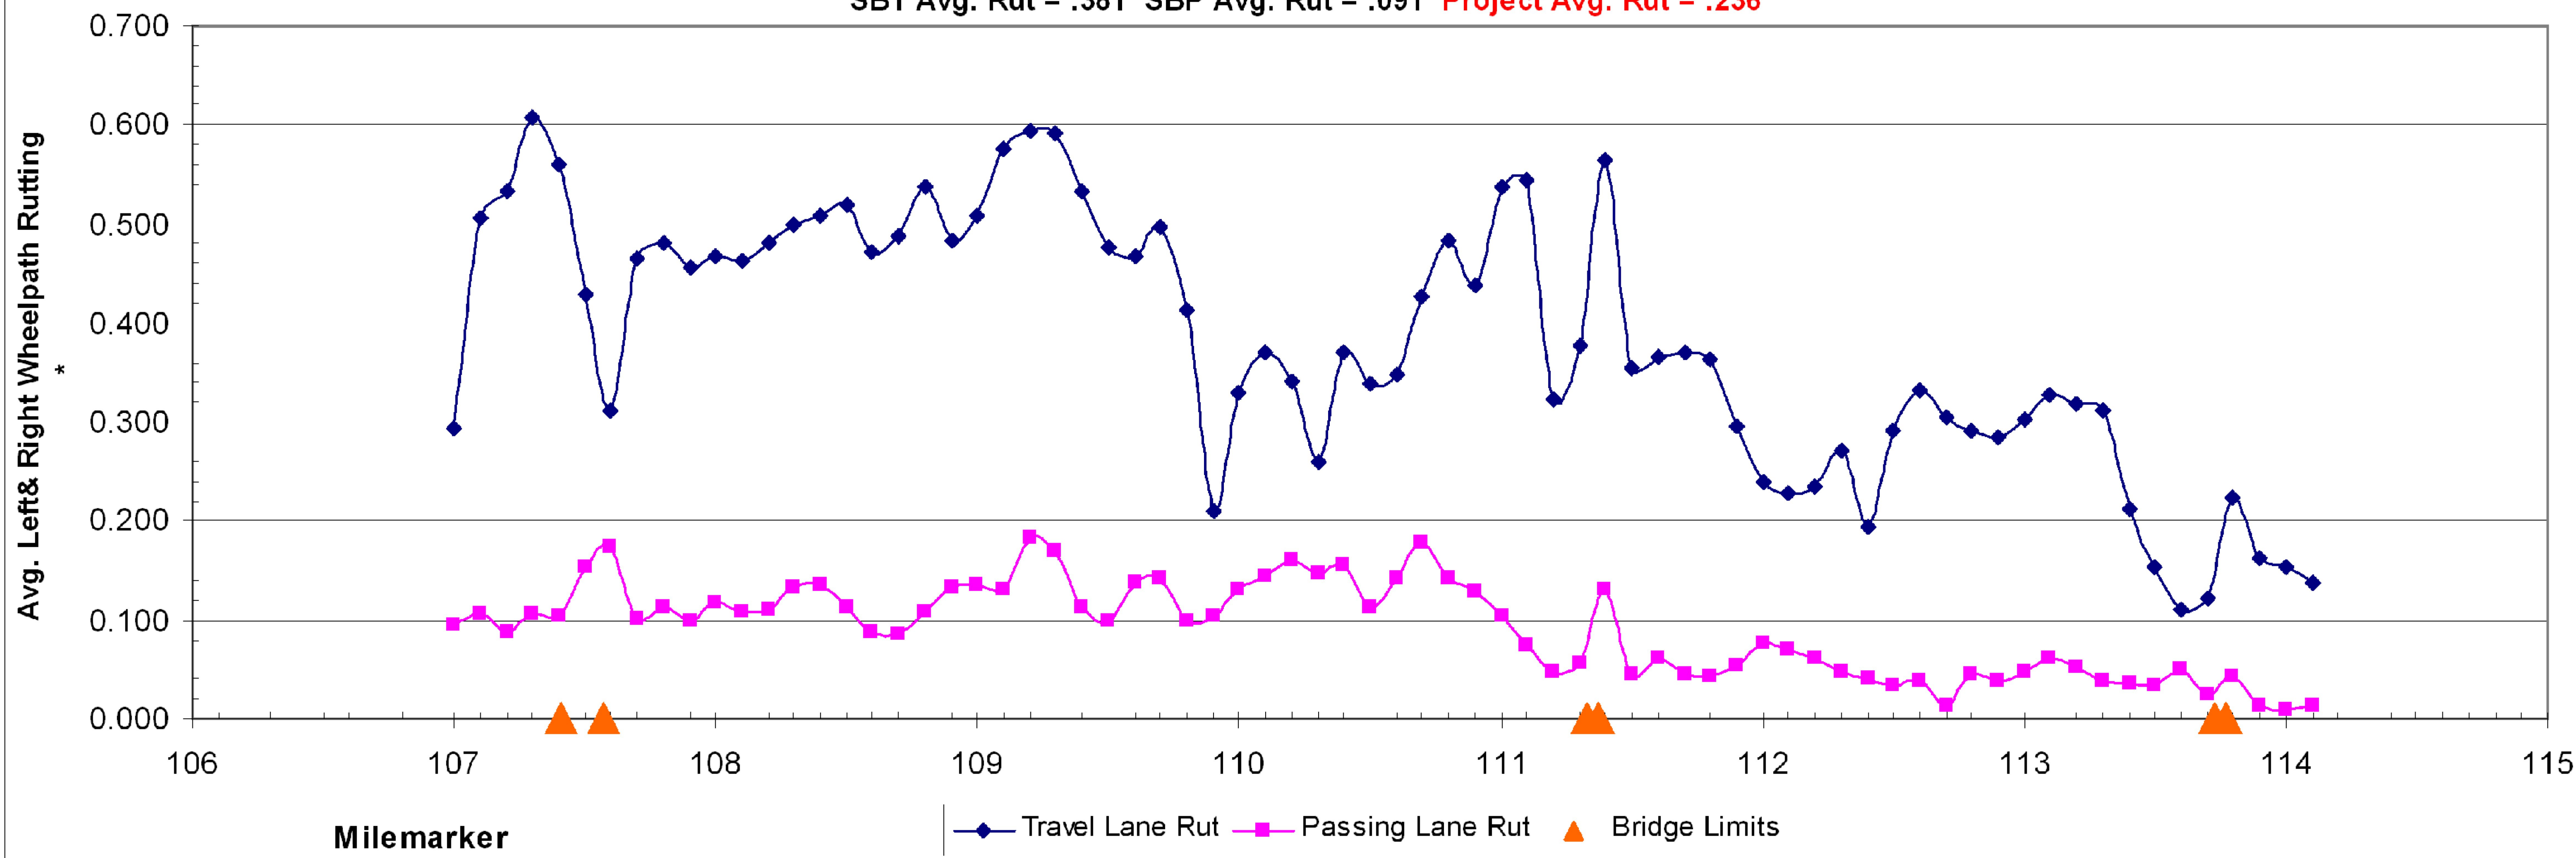

FOR INFORMATIONAL PURPOSES ONLY

RUTTING DATA INFORMATION SB LANE	PROJECT NAME:	GEORGIA - ST. ALBANS	
	PROJECT NUMBER:	IM SURF (21)	
	FILE NAME:	pi0a092.dgn	
	PROJECT LEADER:	M. FOWLER	
DESIGNED BY:	LOCKE	PLOT DATE:	27-JUL-2010
IPARM FILE NAME:	pi0a092rutsb.l	DRAWN BY:	LOCKE
		CHECKED BY:	PAVT MGMT
		SHEET	16 OF 16