



TYPICAL INTERCHANGE #8 CONSTRUCTION DETAILS

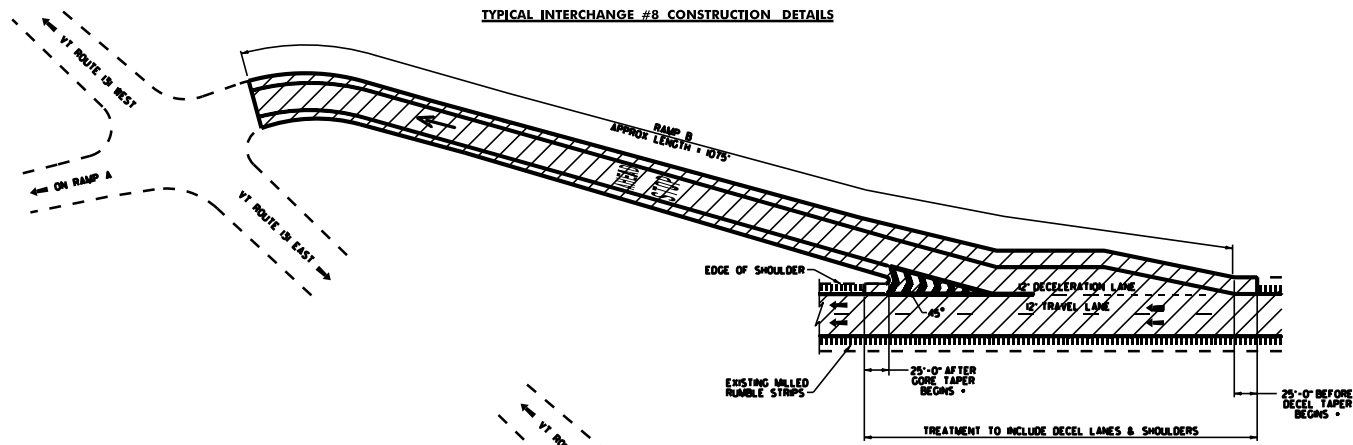

EXIT 8 OFF RAMP CONSTRUCTION DETAILS

• TO BE USED AS DIRECTED BY THE RESIDENT ENGINEER

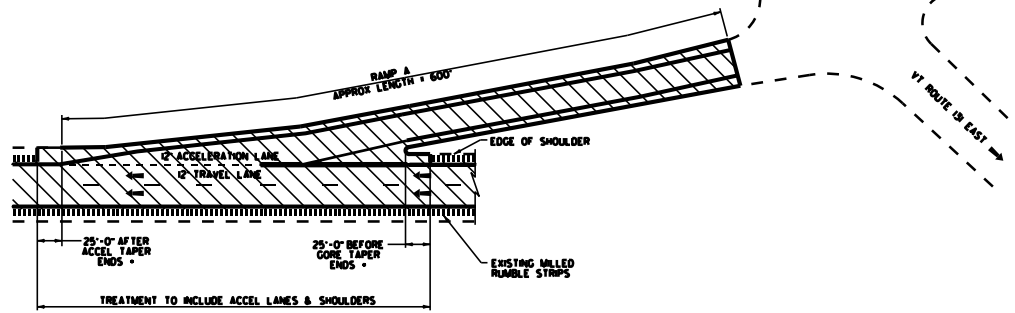

EXIT 8 ON RAMP CONSTRUCTION DETAILS

• TO BE USED AS DIRECTED BY THE RESIDENT ENGINEER

LEGEND



NOT TO SCALE

TYPICAL INTERCHANGE #8 CONSTRUCTION DETAILS

PROJECT NAME:	SPRINGFIELD - WINDSOR
PROJECT NUMBER:	IM SURF (23)
FILE NAME: \\QA08\...QA08.dgn	PLOT DATE: 23-MAY-2002 09:40
PROJECT LEADER: MUMT	DRAWN BY: MUMT
DESIGNED BY: MUMT	CHECKED BY: PAVI MUMT
IPAWN FILE NAME: \\QA08.073	SHEET 7 OF 8