

646.622 TEMPORARY 6 INCH WHITE LINE, PAINT

EXIT 23
NORTHBOUND ON RAMP "D" SOLID RT EDGE LINE
NORTHBOUND ON RAMP "D" DOTTED LANE LINE

646.632 TEMPORARY 6 INCH YELLOW LINE, PAINT

EXIT 23
NORTHBOUND ON RAMP "D" SOLID LT EDGE LINE

646.662 TEMPORARY 12 INCH WHITE LINE, PAINT

EXIT 23
NORTHBOUND ON RAMP "D" SOLID LT GORE AREA

646.214 6 INCH WHITE LINE


EXIT 23
NORTHBOUND ON RAMP "D" SOLID RT EDGE LINE
NORTHBOUND ON RAMP "D" DOTTED LANE LINE

646.215 6 INCH YELLOW LINE

EXIT 23
NORTHBOUND ON RAMP "D" SOLID LT EDGE LINE

646.24 12 INCH WHITE LINE

EXIT 23
NORTHBOUND ON RAMP "D" SOLID LT GORE AREA

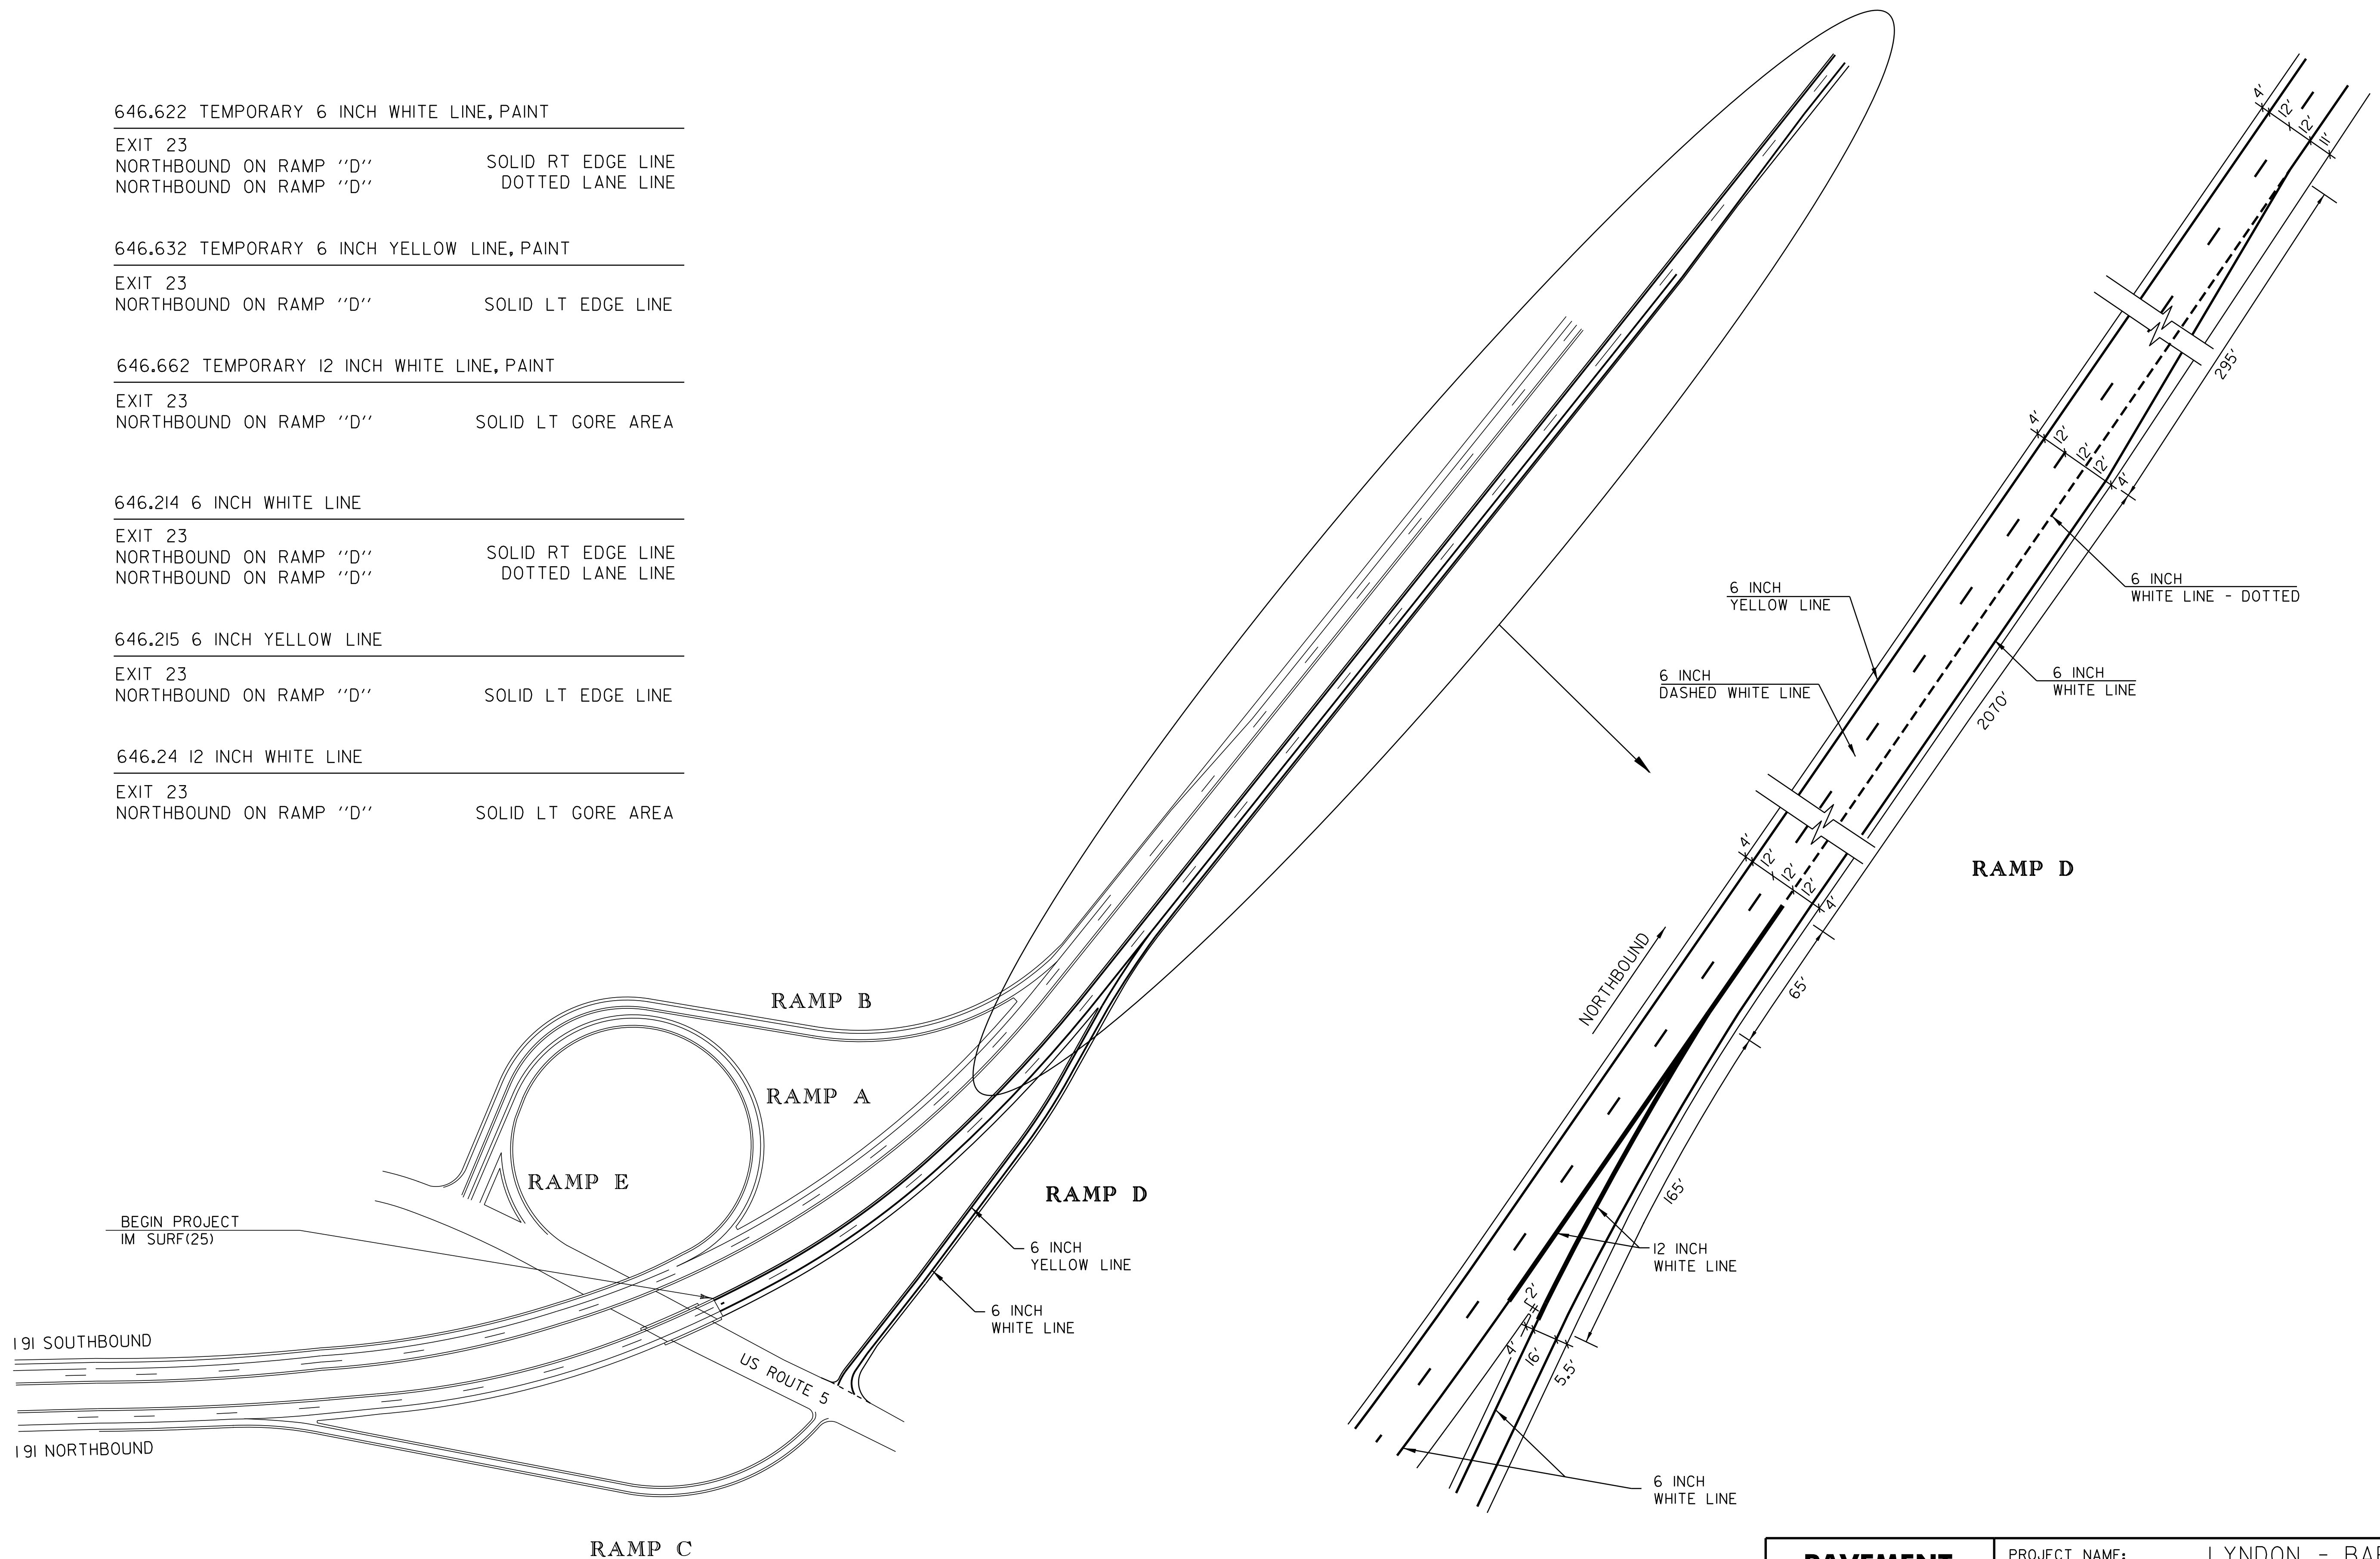

NOTES:

I. TWO (2) APPLICATIONS OF FINAL PAVEMENT MARKINGS WILL BE REQUIRED. THE FIRST APPLICATION WILL BE IMMEDIATELY FOLLOWING PLACEMENT OF THE SURFACE TREATMENT, THE SECOND AND FINAL APPLICATION WILL BE APPLIED NO SOONER THAN 14 CALENDER DAYS AFTER THE FIRST APPLICATION, AND NO LATER THAN OCT. 14, 2011.

PAVEMENT MARKING DETAIL SHEET EXIT 23	PROJECT NAME:	LYNDON - BARTON
	PROJECT NUMBER:	IM SURF (25)
	FILE NAME: pi0a120.dgn	PLOT DATE: 11-JUN-2012 11:44
	PROJECT LEADER: M. FOWLER	DRAWN BY: LOCKE
	DESIGNED BY: LOCKE	CHECKED BY: PAVT MGMT
	IPARM FILE NAME: pi0a120pmd2.i	SHEET 9 OF 18