


I-91 Lyndon-Barton IM Surf(25) Preconstruction

Profiled 6/22/10

NB Travel Lane IRI = 61.6 NB Passing Lane IRI = 70.3 **Project Avg. IRI = 66.0**

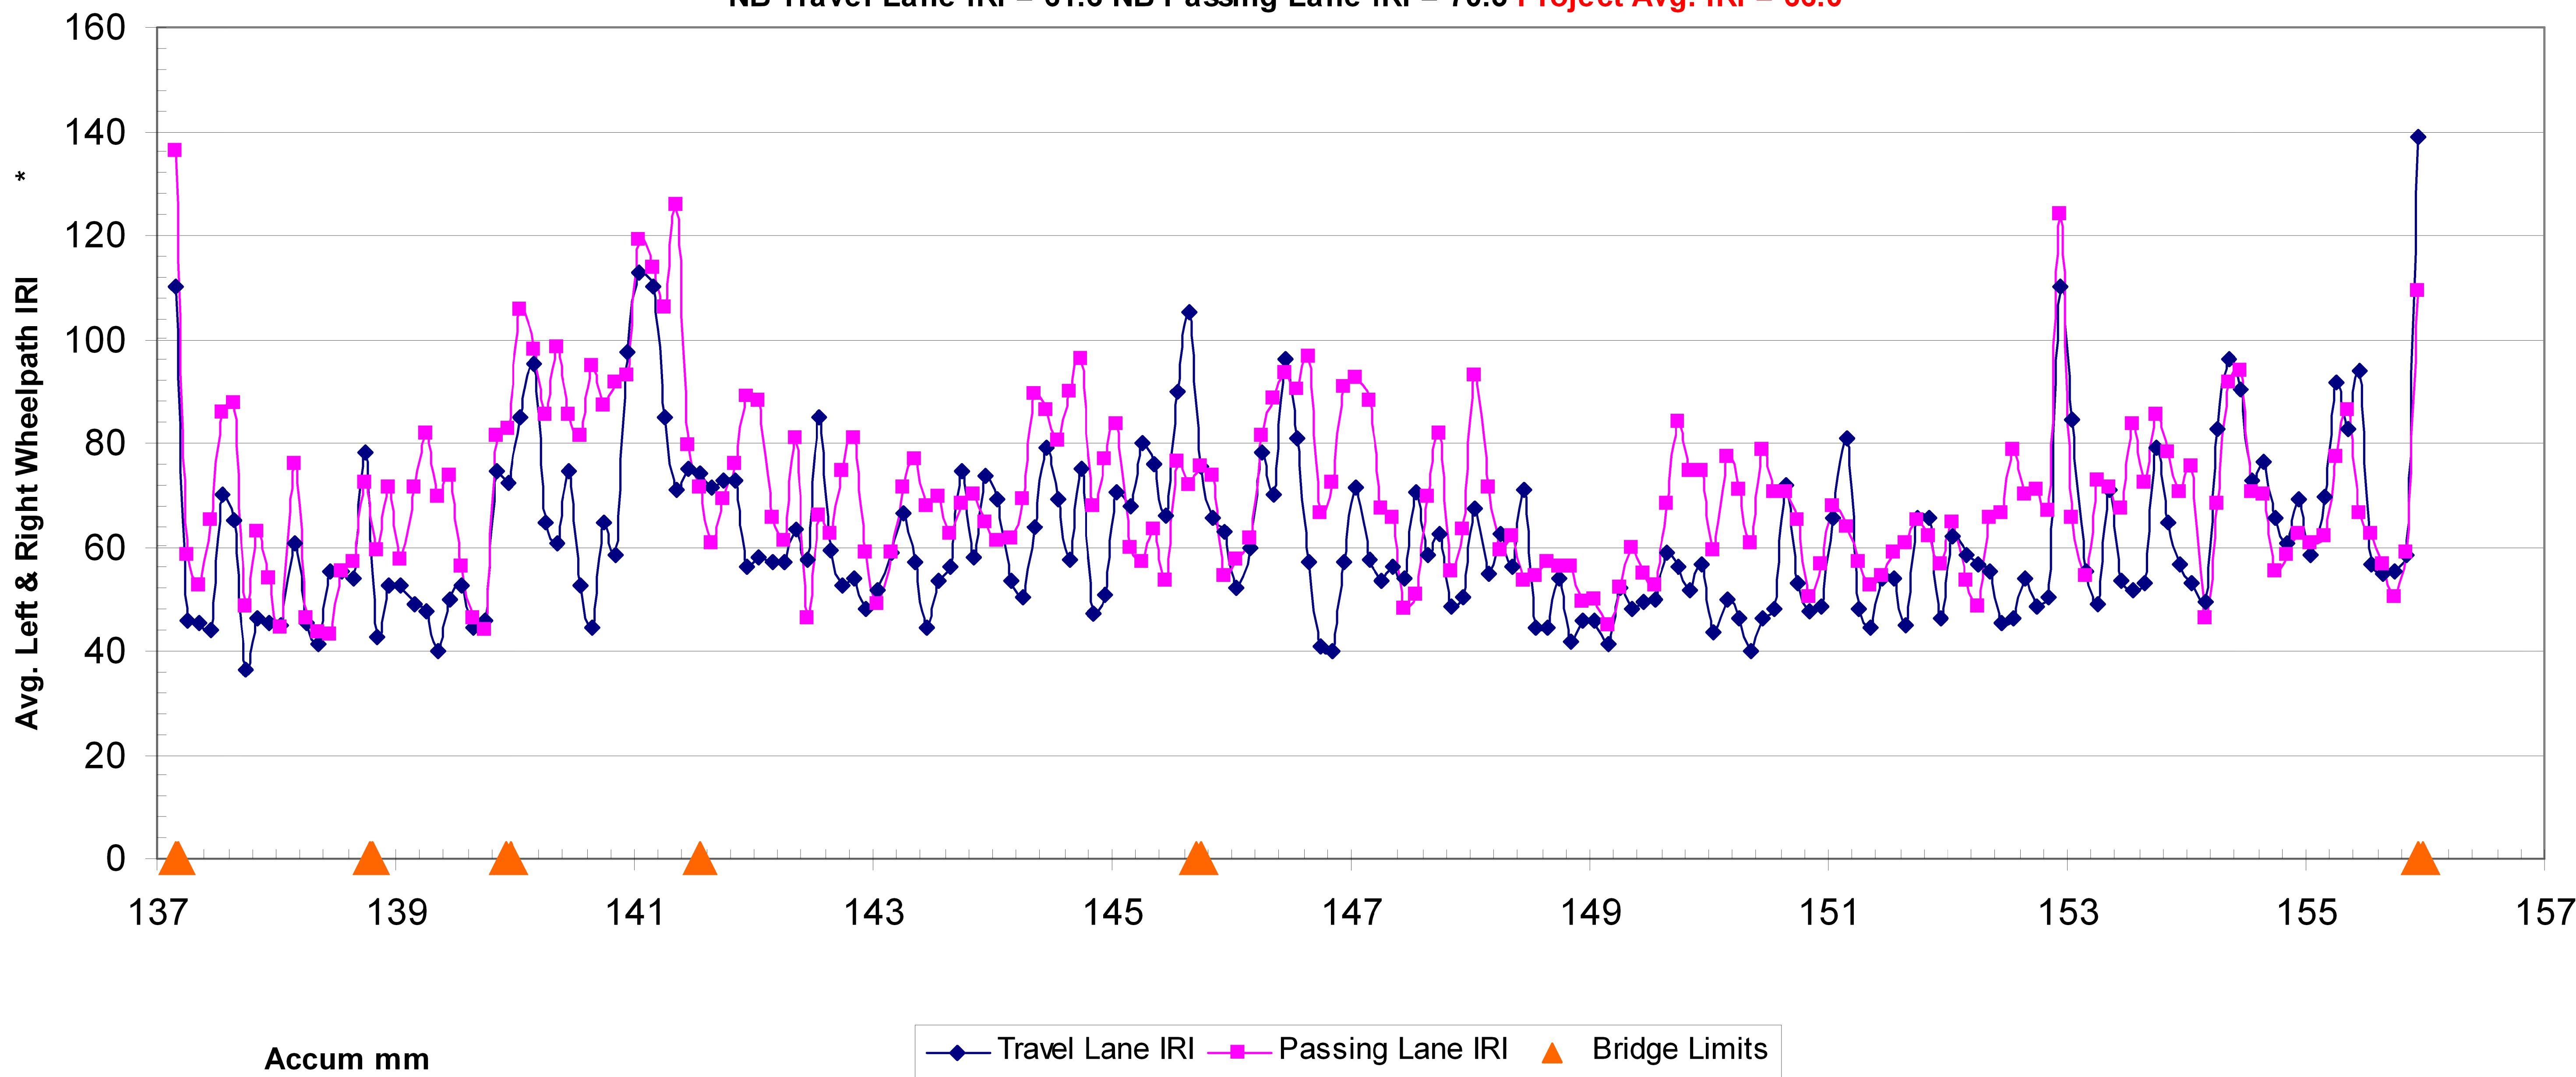

FOR INFORMATIONAL PURPOSES ONLY

ROUGHNESS DATA INFORMATION SHEET	PROJECT NAME:	LYNDON - BARTON
	PROJECT NUMBER:	IM SURF (25)
	FILE NAME: pI0aI20.dgn	PLOT DATE: 11-JUN-2012 11:45
	PROJECT LEADER: M. FOWLER	DRAWN BY: LOCKE
DESIGNED BY: LOCKE	CHECKED BY: PAVT MGMT	
IPARM FILE NAME: pI0aI20ruf.I	SHEET 17 OF 18	