


I-91 Lyndon-Barton IM Surf(25) Preconstruction

Profiled 6/22/10

NB Travel Lane Avg. Rut = 0.134" NB Passing Lane Avg. Rut = 0.050" **Project Avg. Rut = 0.092"**

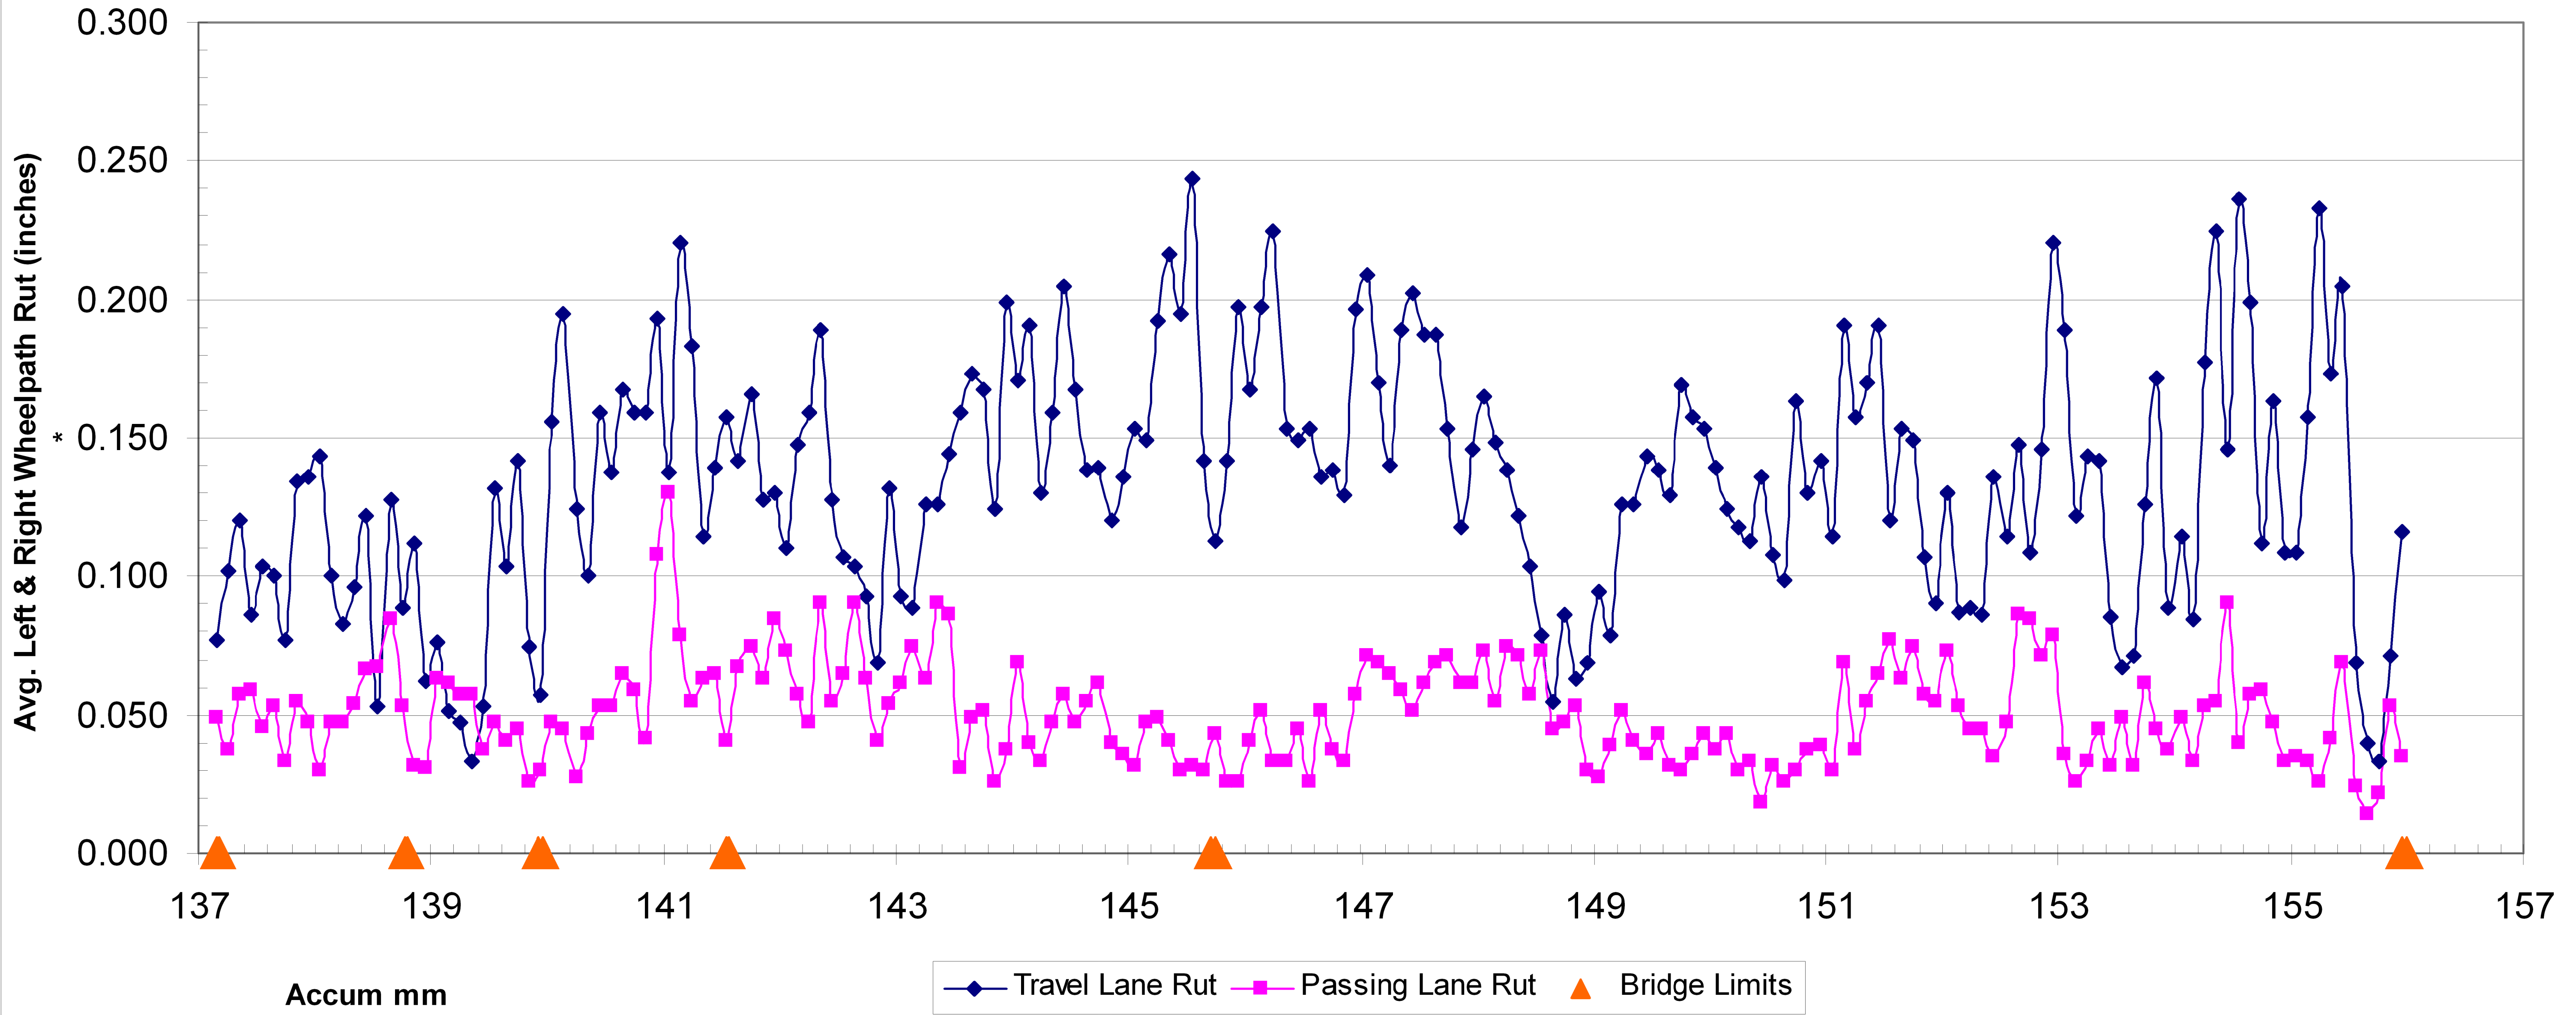

FOR INFORMATIONAL PURPOSES ONLY

RUTTING DATA INFORMATION SHEET	PROJECT NAME:	LYNDON - BARTON
	PROJECT NUMBER:	IM SURF (25)
	FILE NAME: pi0a120.dgn	PLOT DATE: 11-JUN-2012 11:45
	PROJECT LEADER: M. FOWLER	DRAWN BY: LOCKE
DESIGNED BY: LOCKE	CHECKED BY: PAVT MGMT	
IPARM FILE NAME: pi0a120rut.i	SHEET 18 OF 18	