


EXISTING TRANSVERSE SECTION

SCALE 1/4" = 1'-0"

1 0 2 4 6

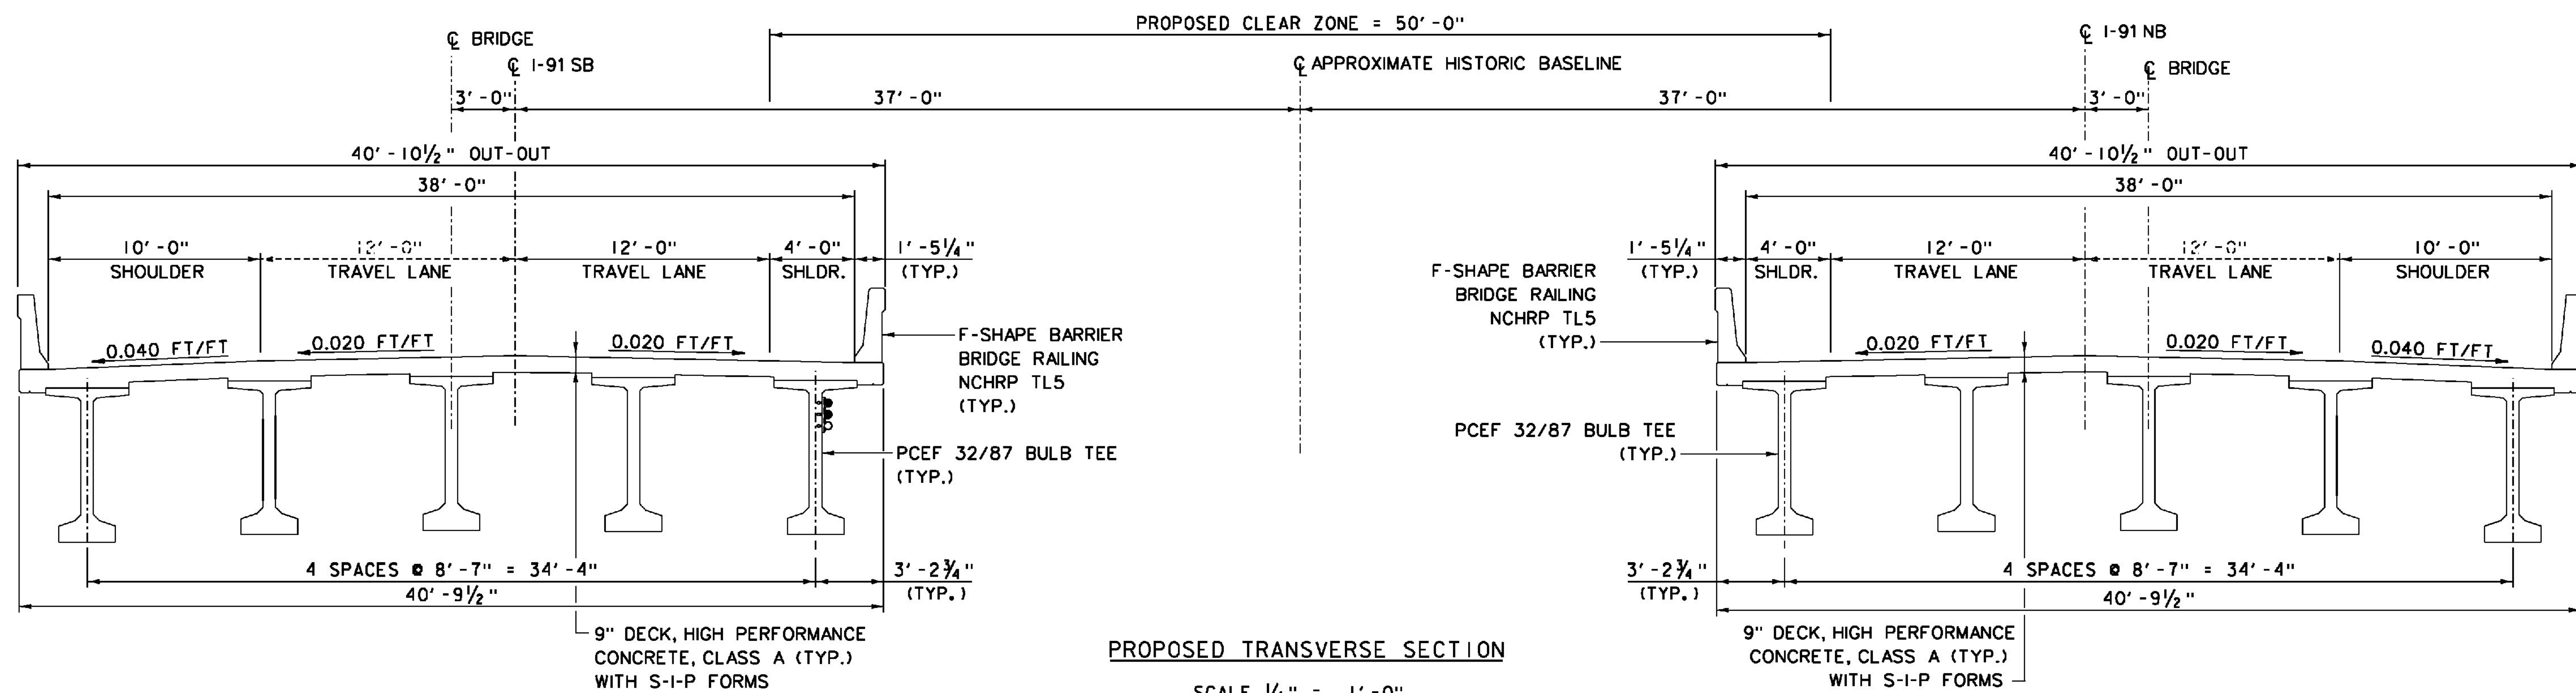

PROPOSED TRANSVERSE SECTION

SCALE 1/4" = 1'-0"

1 0 2 4 6

PROJECT NAME: WINDSOR
PROJECT NUMBER: IM 091-1(64)

FILE NAME: z10o188Bsect.dgn
PROJECT LEADER: J. WILSON
DESIGNED BY: R. PEIN
TYPICAL BRIDGE SECTIONS

PLOT DATE: 7/30/2015
DRAWN BY: N. GARCIA III
CHECKED BY: S. HALLORAN
SHEET 4 OF 156