


REMOVING SIGNS
 1-91 SB: STA. 1927+46 LT. & RT.
 1-91 NB: STA. 2927+64 LT. & RT.

FIBER OPTIC VAULT
 1-91 SB: STA. 1927+92 RT.
 1-91 SB: STA. 1928+00 RT.

LEGEND
 ALL SIGNS AND POSTS WILL BE NEW UNLESS OTHERWISE NOTED:
 N - NEW
 R - REMOVE
 R&S - REMOVE & SALVAGE
 RET - RETAIN

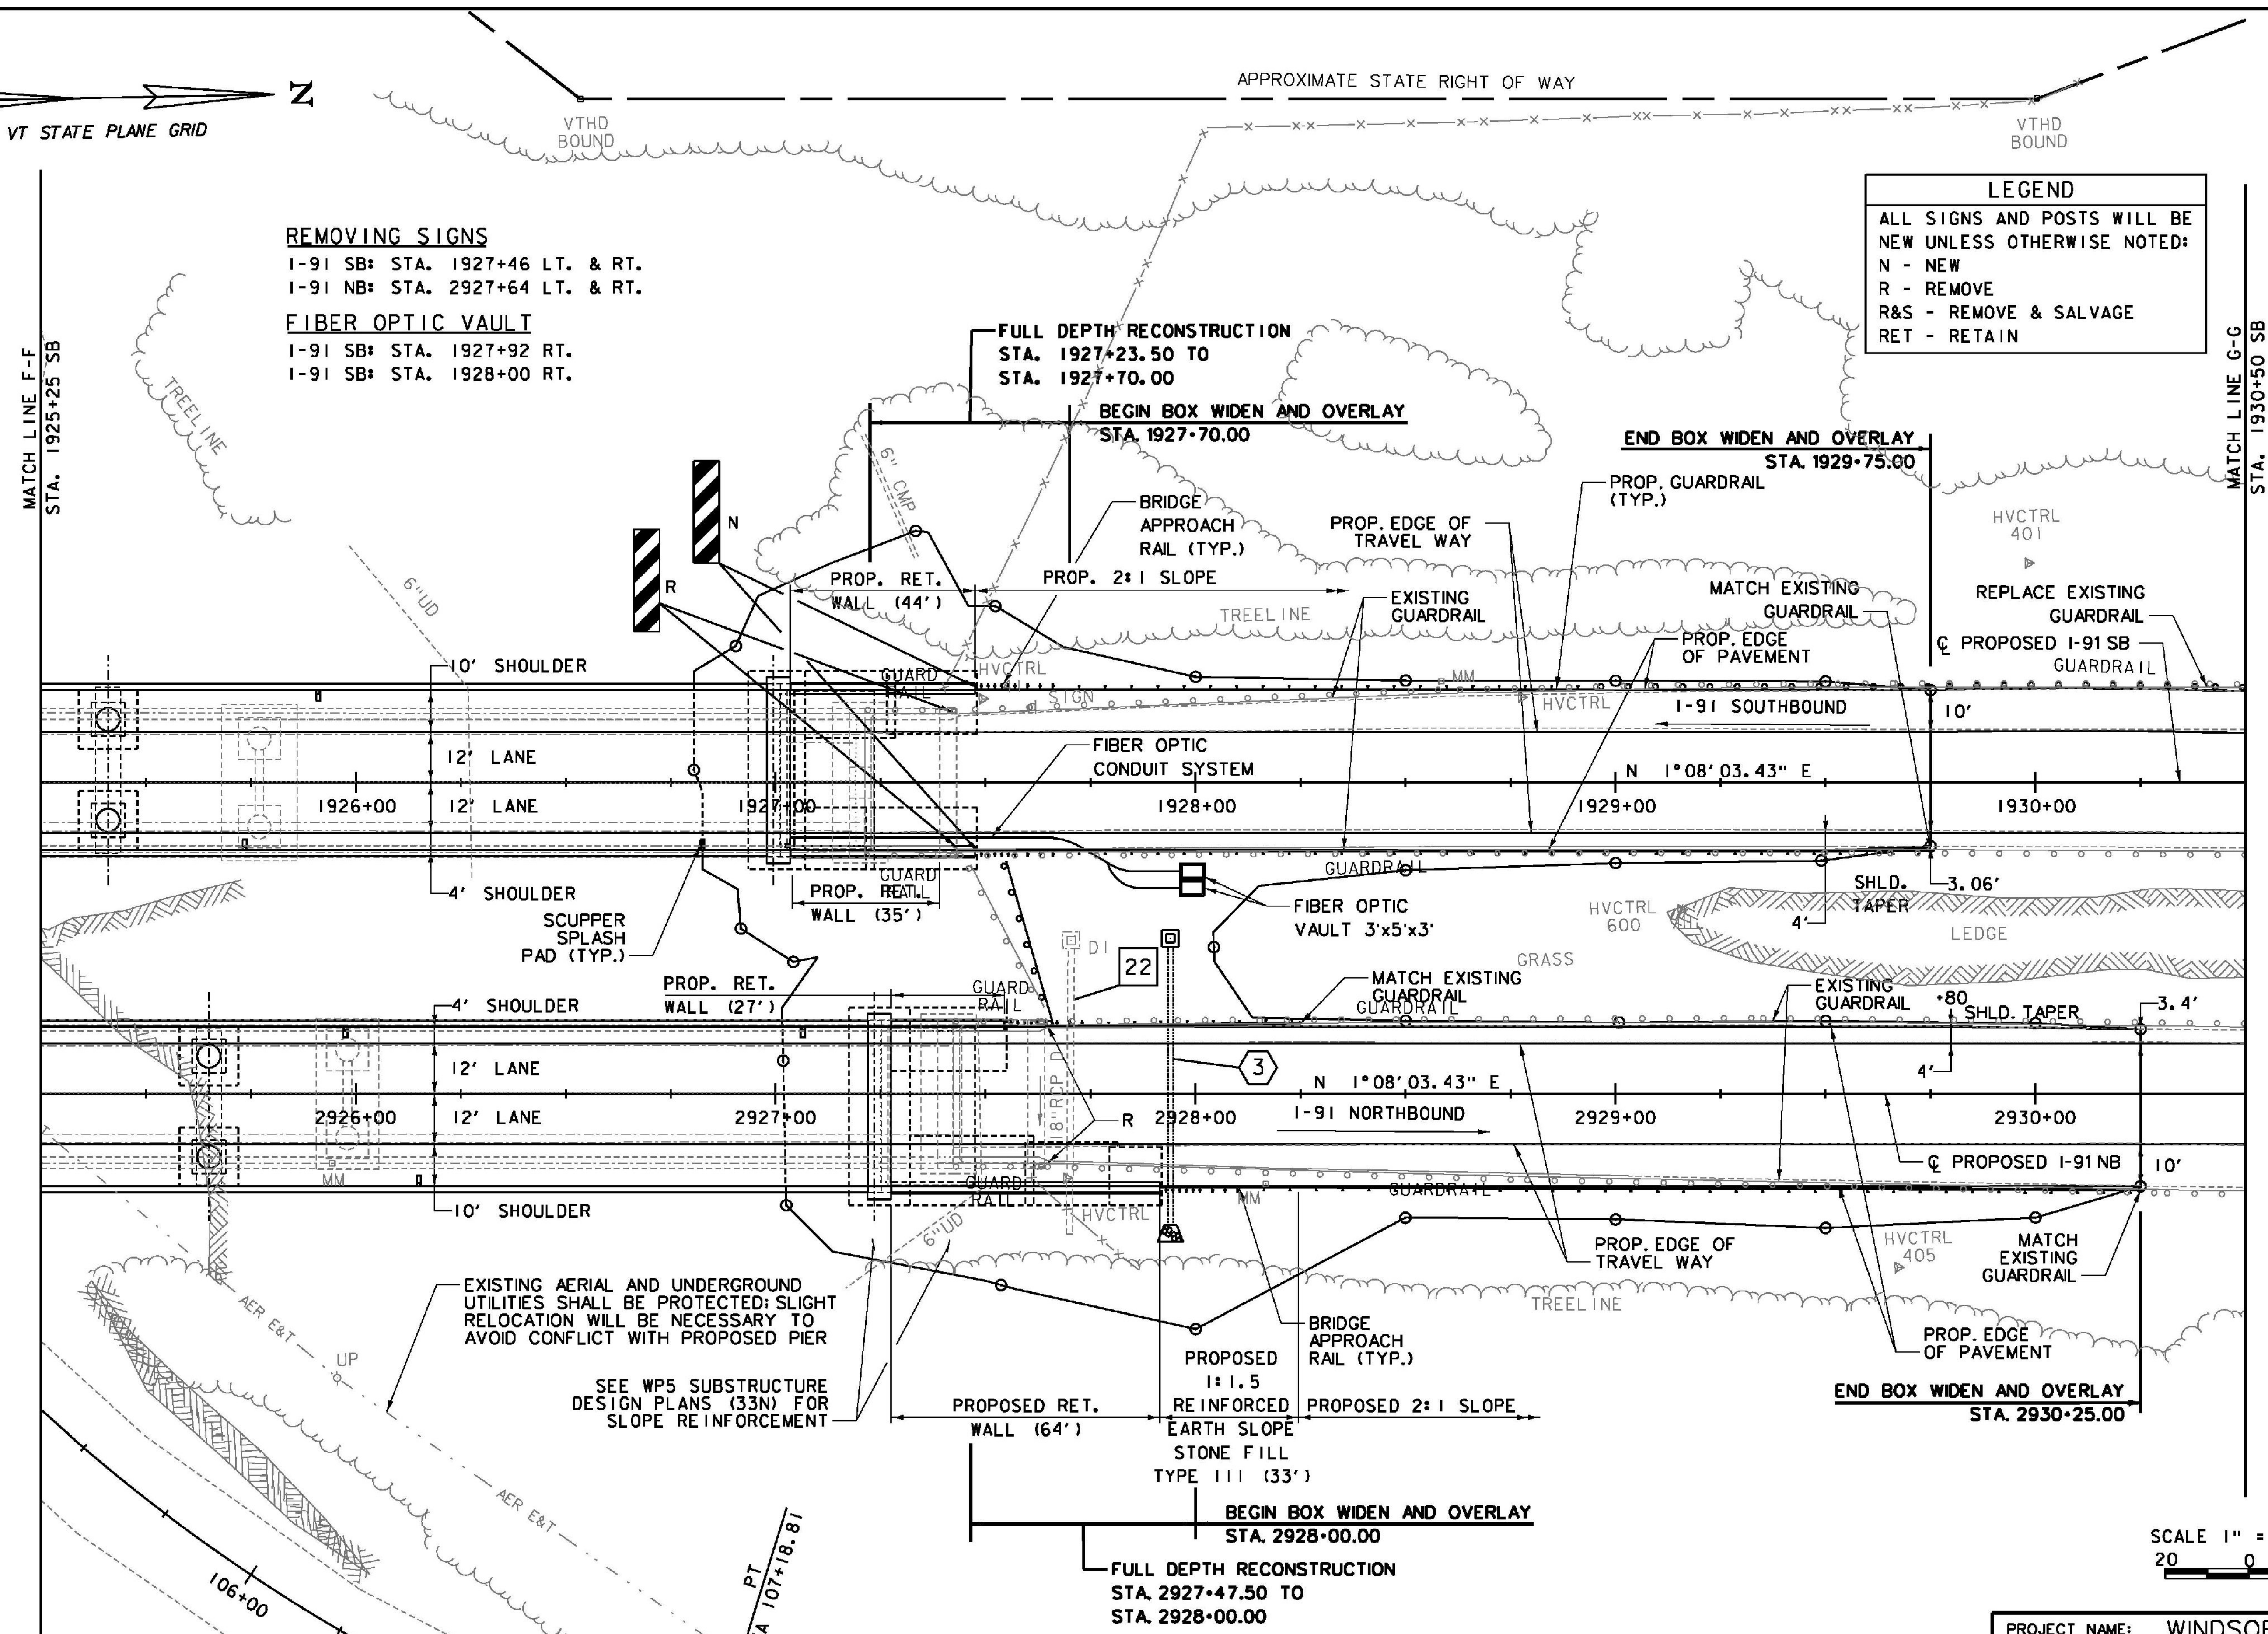

MATCH LINE F-F
STA. 1925+25 SB

MATCH LINE G-G
STA. 1930+50 SB

SCALE 1" = 20'-0"
 20 0 20

DATUM
 VERTICAL NAVD88
 HORIZONTAL NAD 83 (07)

PROJECT NAME: WINDSOR
 PROJECT NUMBER: IM 091-1(64)
 FILE NAME: z10a188bdr.dgn
 PROJECT LEADER: J. WILSON
 DESIGNED BY: H. FULLER
 LAYOUT SHEET 7

PLOT DATE: 7/30/2015
 DRAWN BY: S. GUNN
 CHECKED BY: T. MORIN
 SHEET 20 OF 156