


MATCH LINE H-H
STA. 1936+25 SB

MATCH LINE I-I
STA. 1941+50 SB

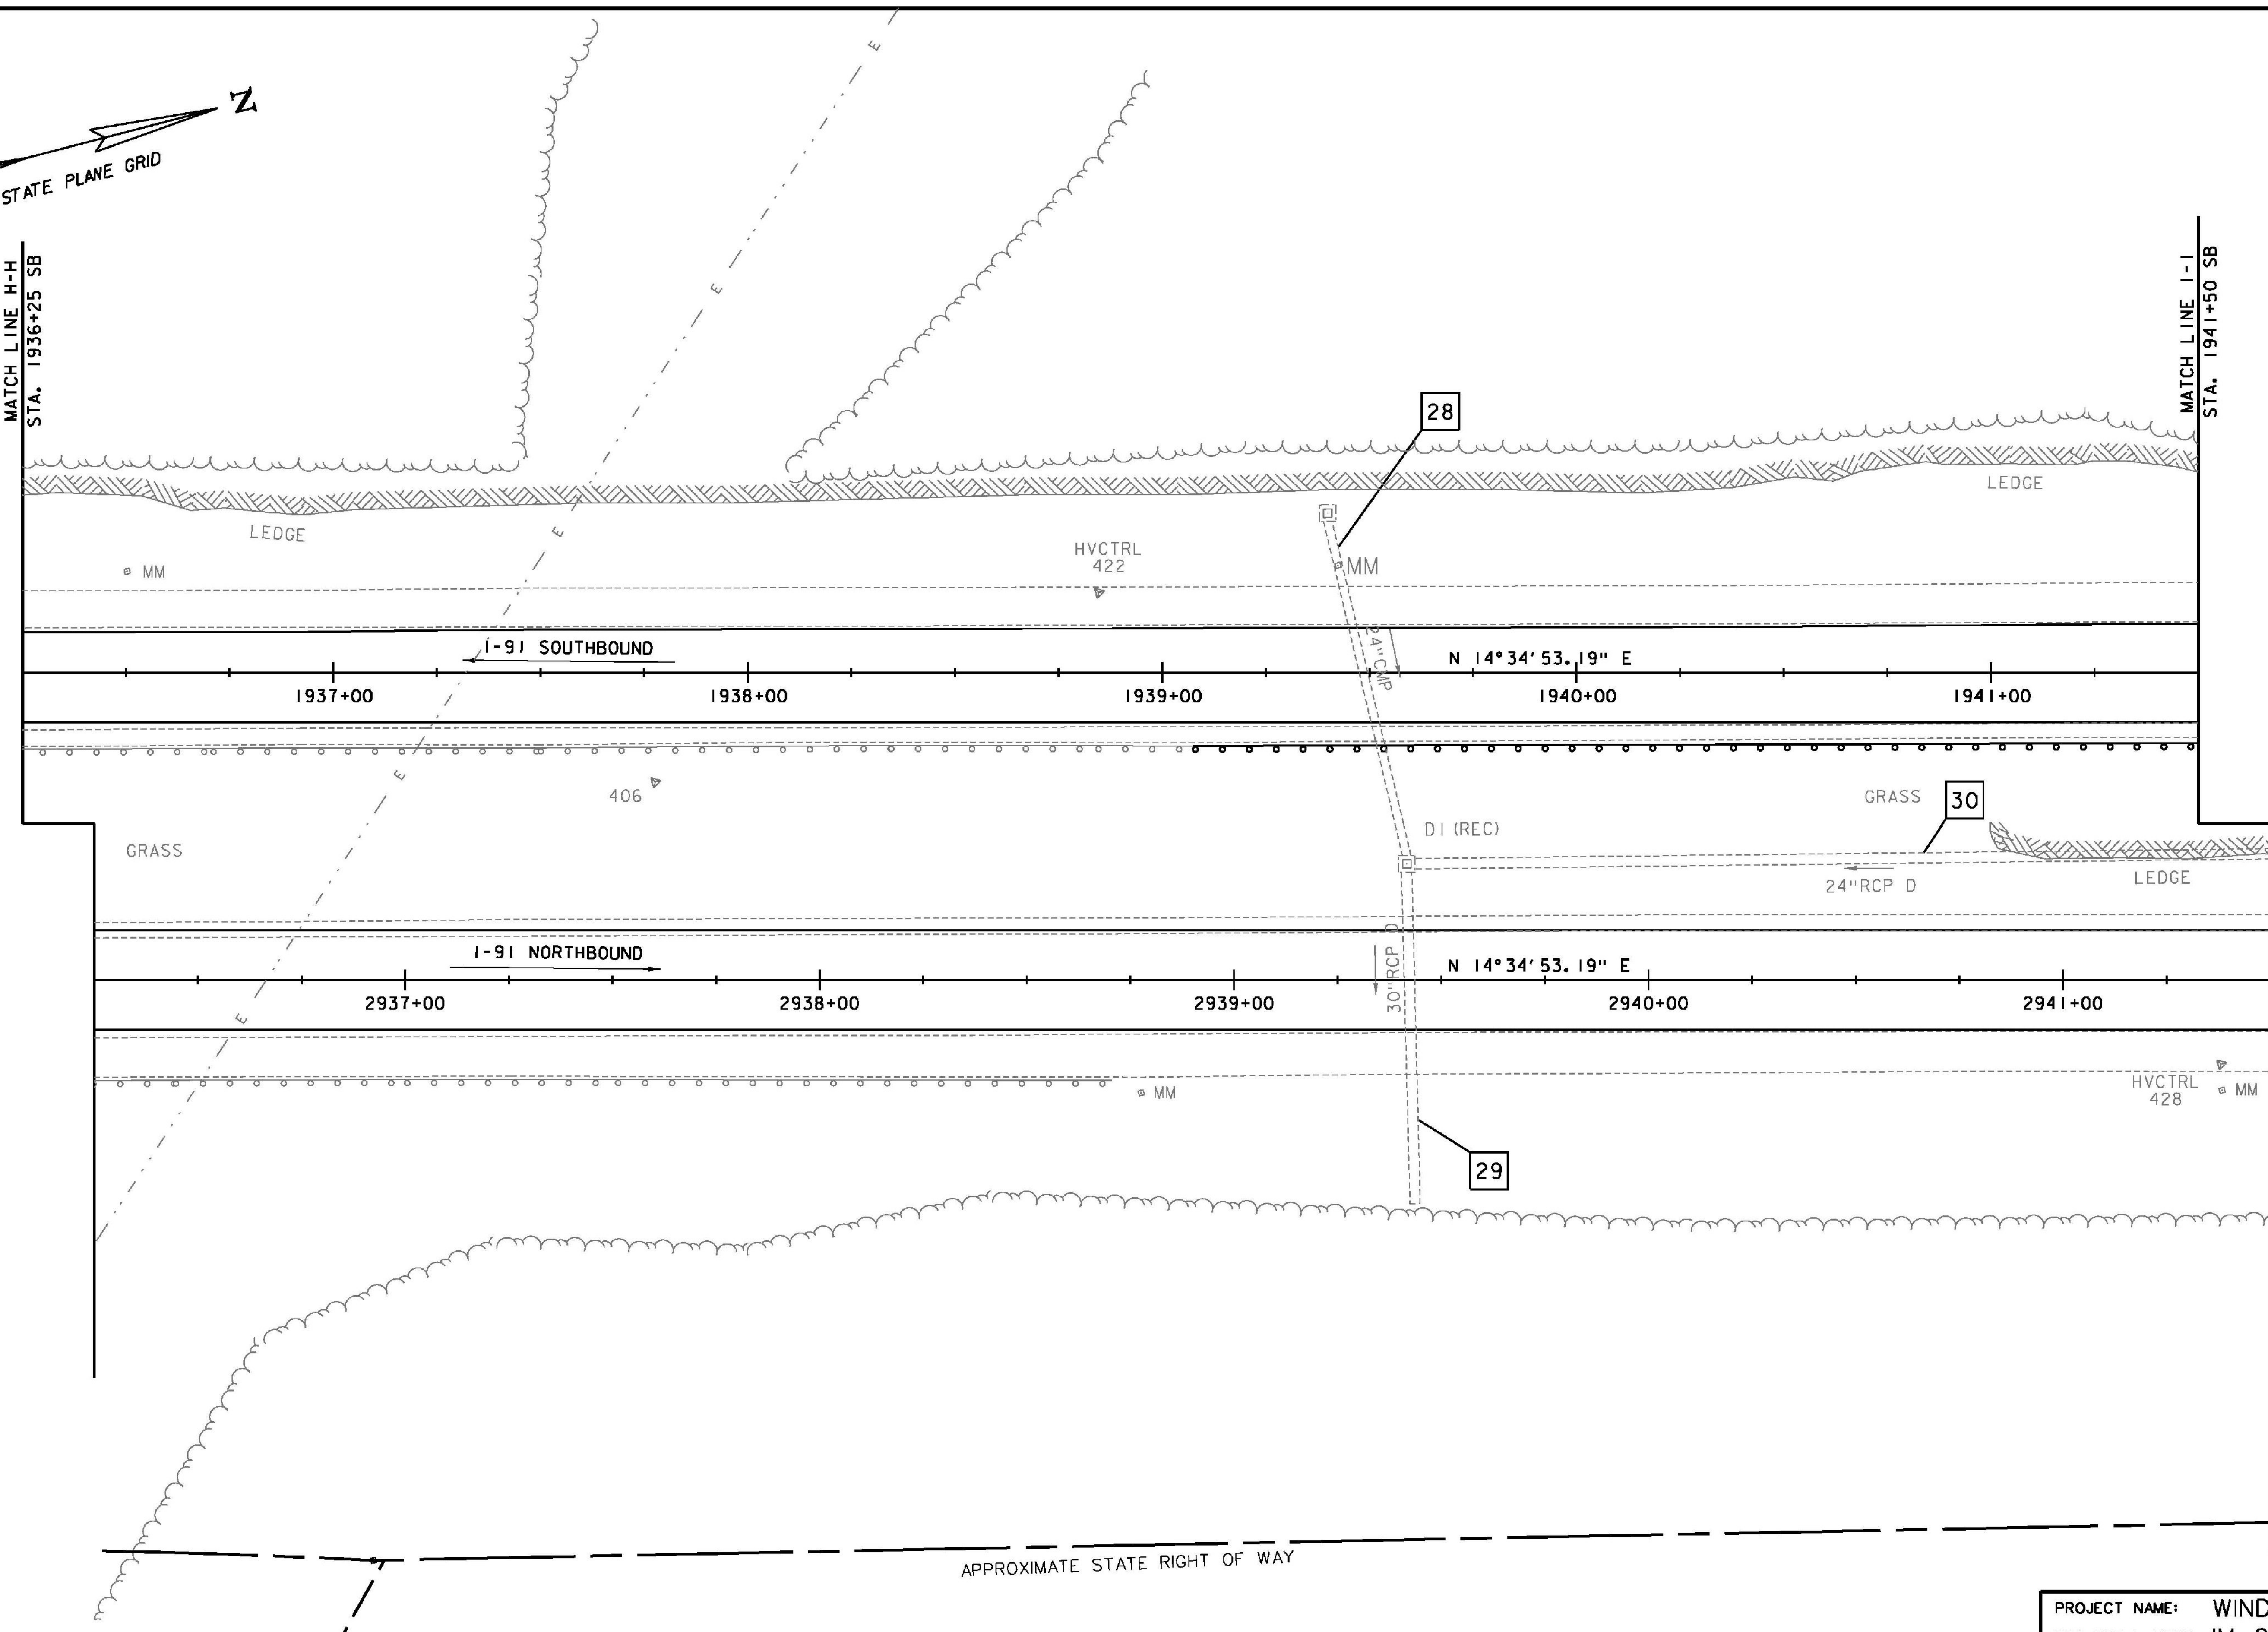

DATUM
VERTICAL NAVD88
HORIZONTAL NAD 83 (07)

SCALE 1" = 20' - 0"
20 0 20

PROJECT NAME: WINDSOR	PLOT DATE: 7/30/2015
PROJECT NUMBER: IM 091-1(64)	DRAWN BY: S. GUNN
FILE NAME: z10o168bdr.dgn	CHECKED BY: T. MORIN
PROJECT LEADER: J. WILSON	SHEET 22 OF 156
DESIGNED BY: H. FULLER	
LAYOUT SHEET 9	