



ITEMS USED ON THIS SHEET	
ITEM NO.	DESCRIPTION
501.34	CONCRETE, HIGH PERFORMANCE CLASS B
507.15	REINFORCING STEEL
507.17	EPOXY COATED REINFORCING STEEL

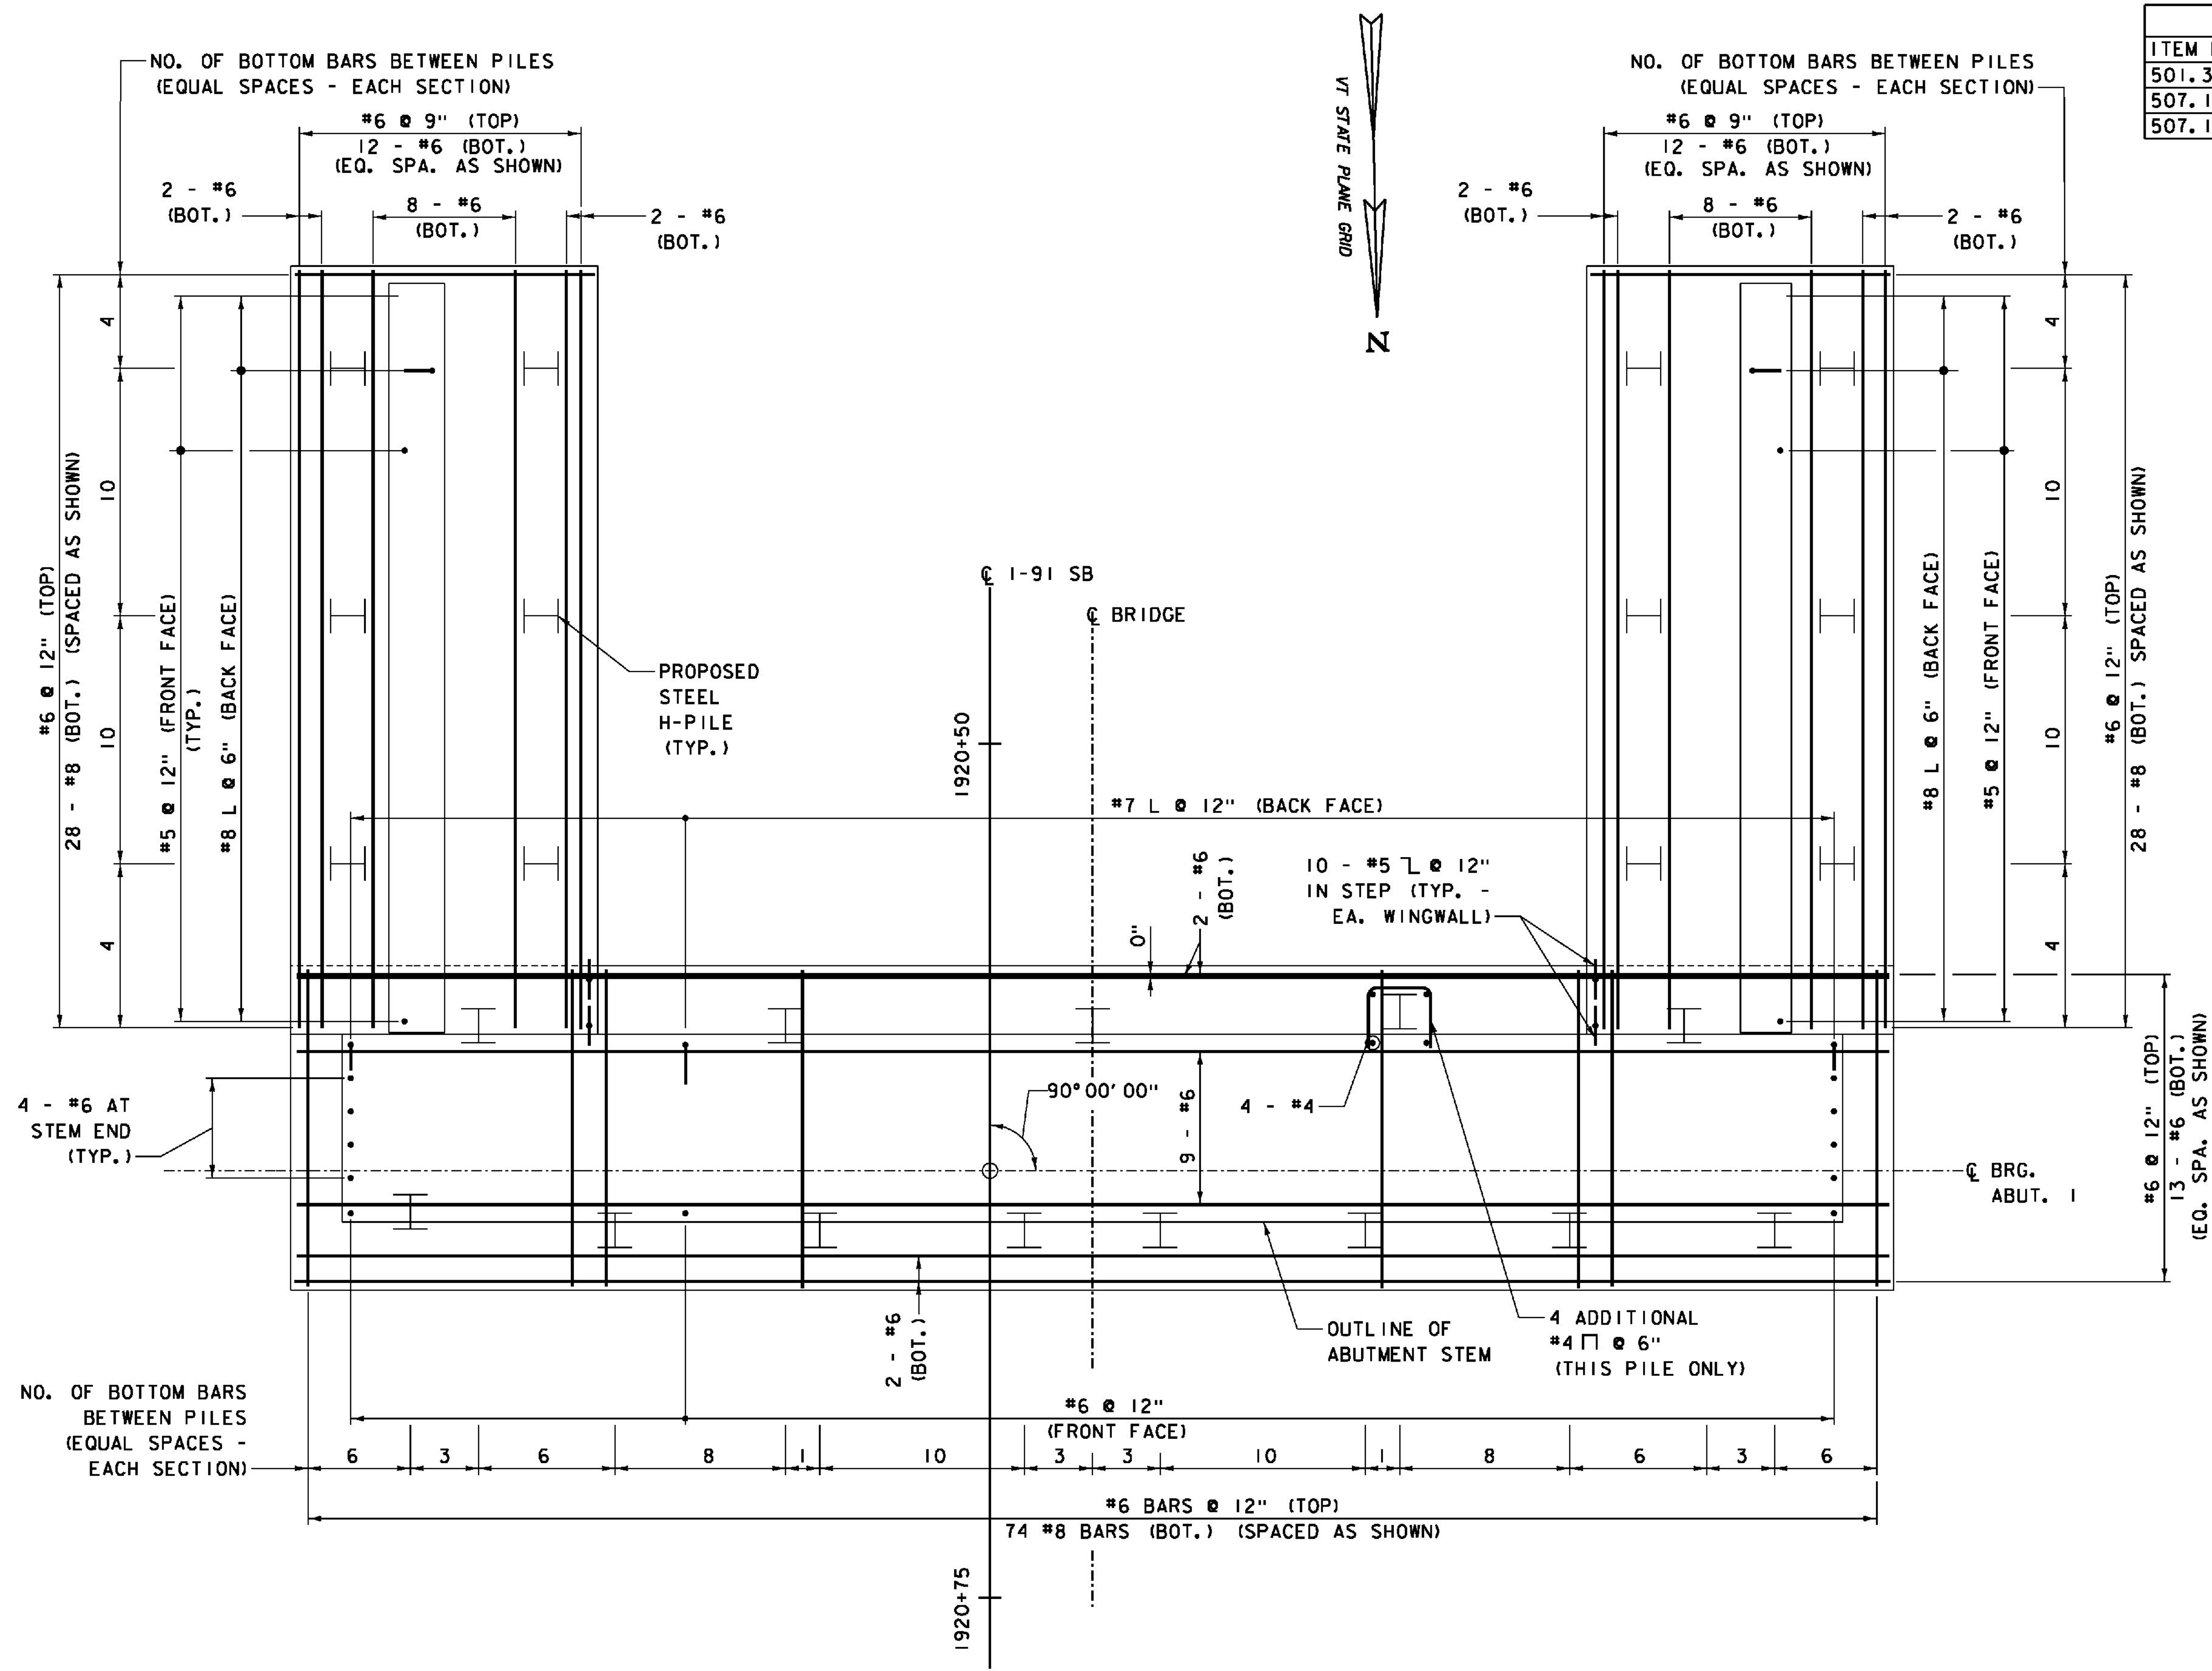

ABUTMENT 1 FOOTING REINFORCEMENT

SCALE 3/8" = 1'-0"

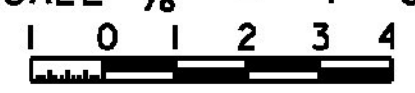

LEGEND
 NF = NEAR FACE
 FF = FAR FACE
 EF = EACH FACE

NOTES:

- FOR ABUTMENT AND WINGWALL PILE LAYOUT, SEE ABUTMENT 1 FOOTING PLAN.
- FOR SUBSTRUCTURE NOTES, SEE ABUTMENT 1 PLAN SHEET.

PROJECT NAME:	WINDSOR
PROJECT NUMBER:	IM 091-1(64)
FILE NAME:	z10o188Abut1RP.dgn
PROJECT LEADER:	J. WILSON
DESIGNED BY:	S. BOYINGTON
ABUT. 1 REINFORCEMENT - SHEET 1	
PLOT DATE:	7/30/2015
DRAWN BY:	S. GUNN
CHECKED BY:	S. HALLORAN
SHEET 90	OF 156