


ITEMS USED ON THIS SHEET	
ITEM NO.	DESCRIPTION
501.34	CONCRETE, HIGH PERFORMANCE CLASS B
507.15	REINFORCING STEEL
507.17	EPOXY COATED REINFORCING STEEL

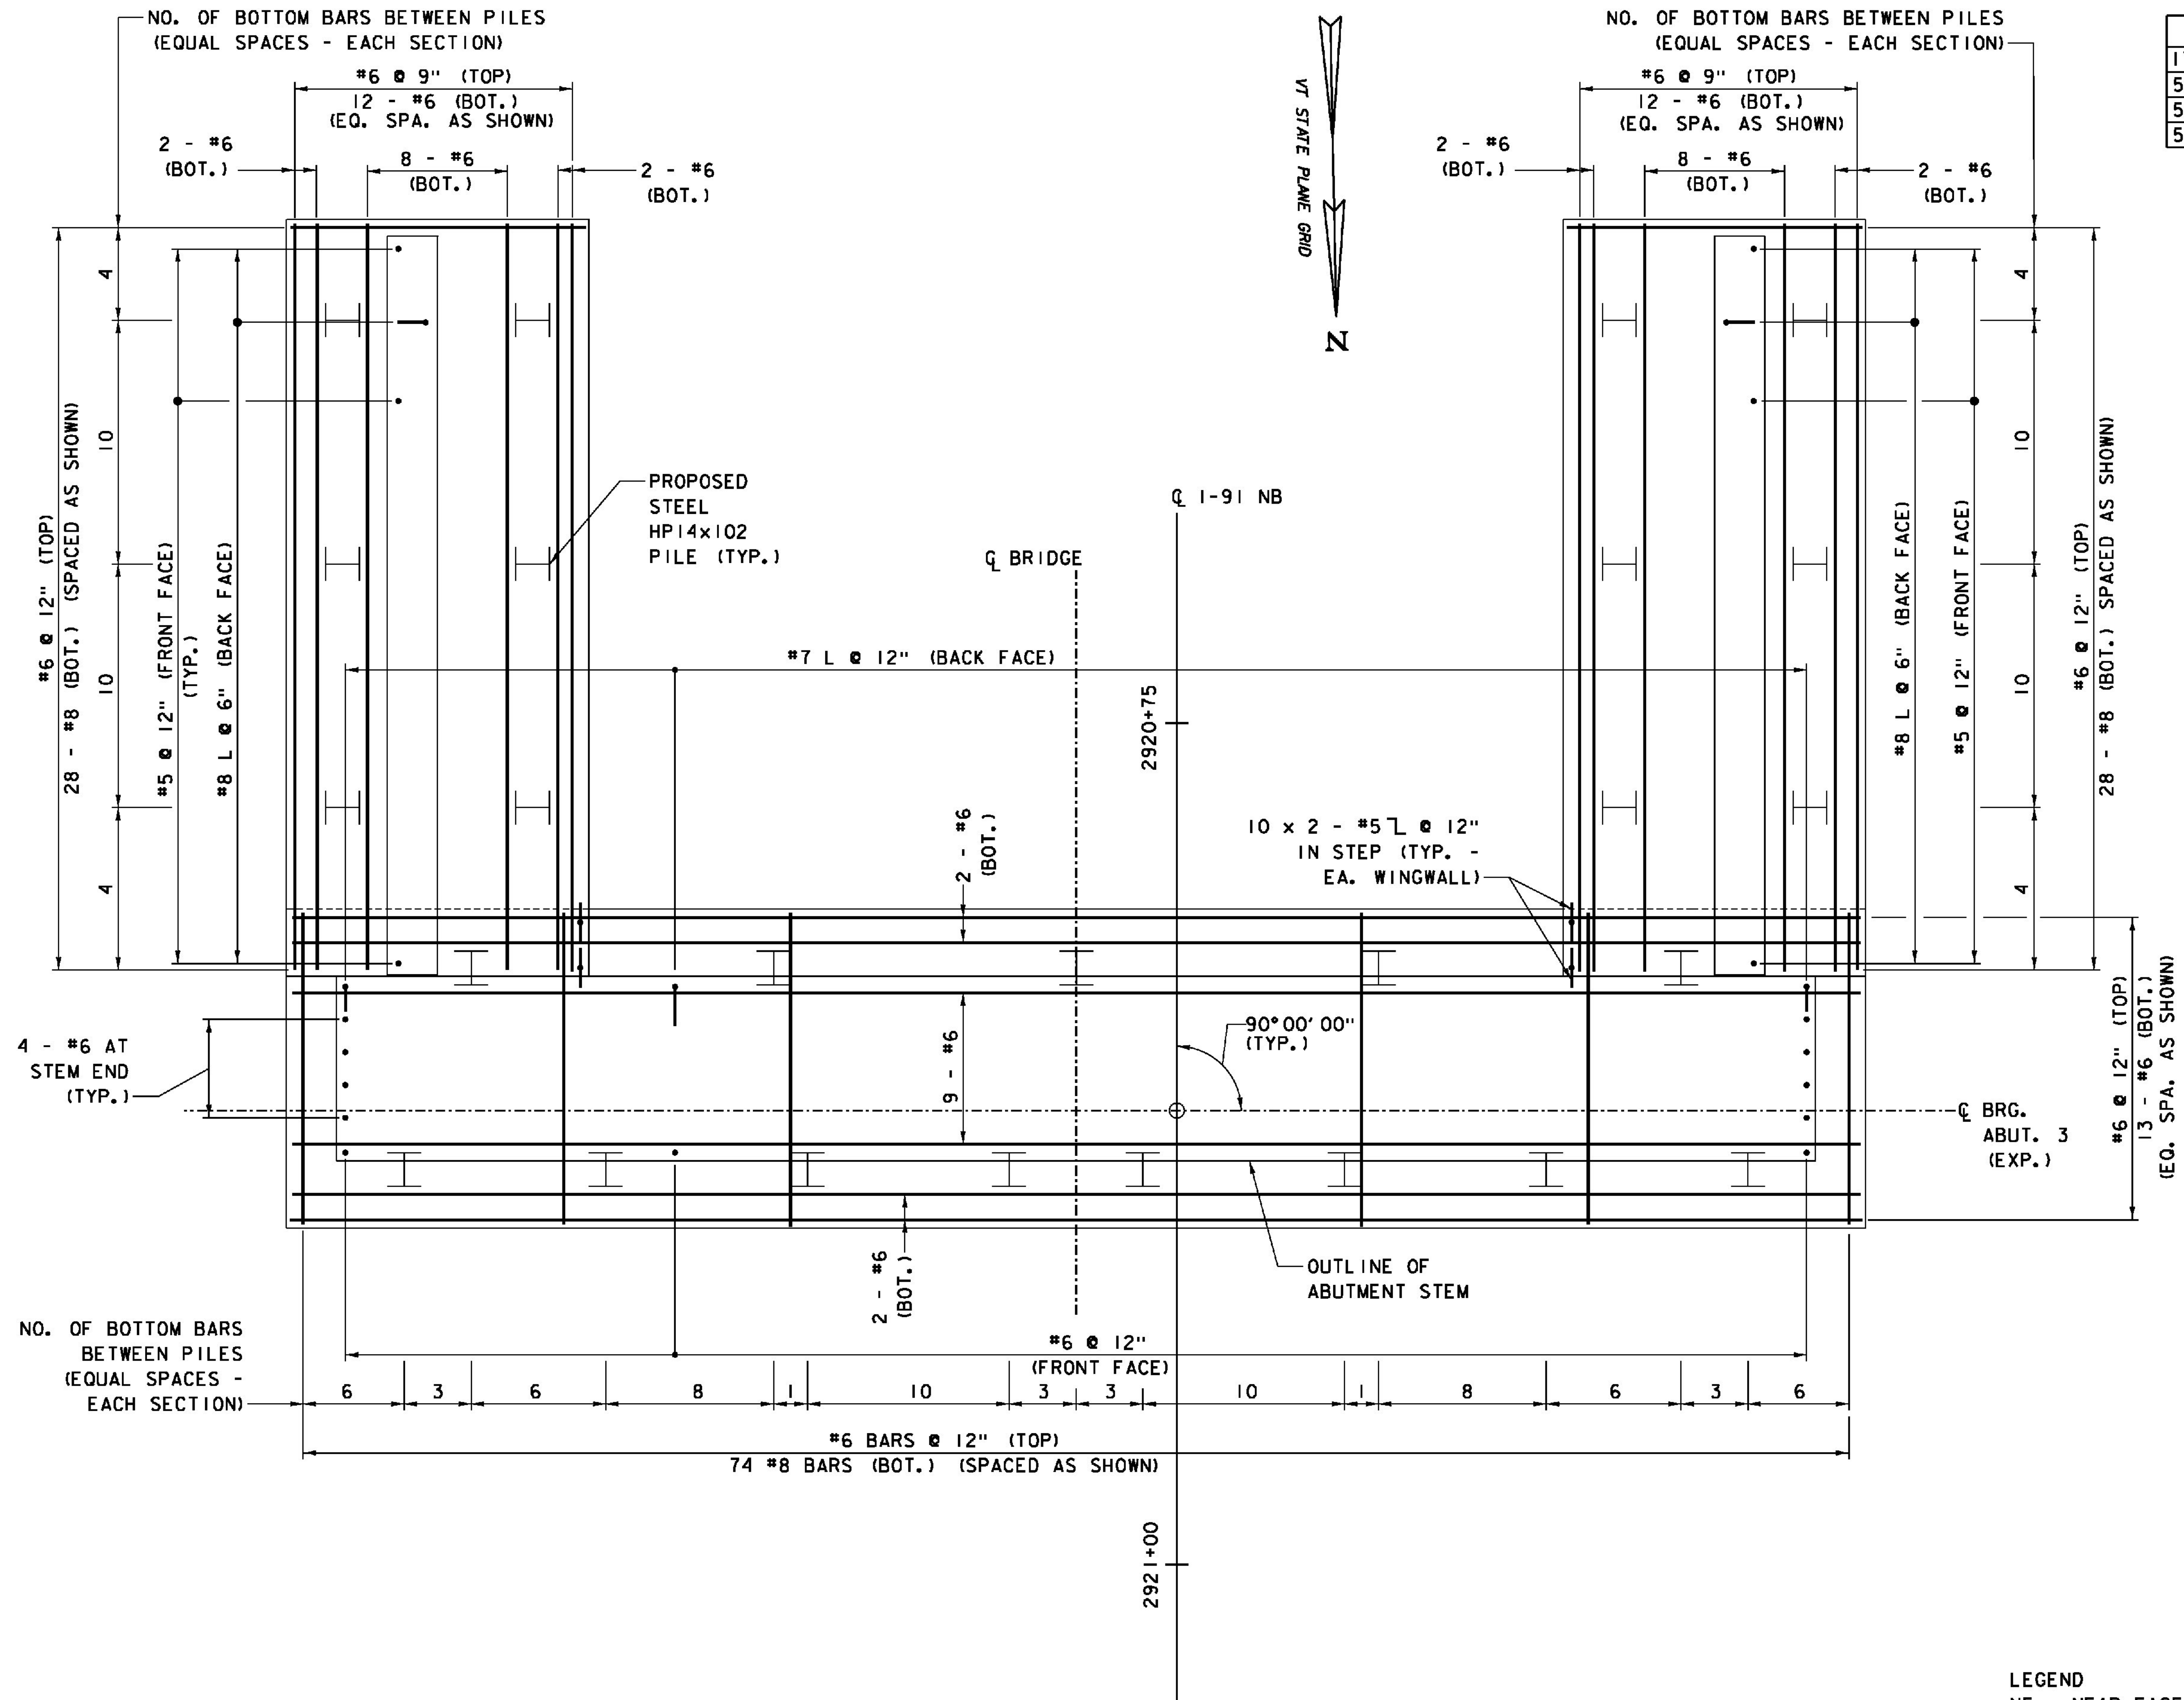

ABUTMENT 3 FOOTING REINFORCEMENT
 SCALE 3/8" = 1'-0"
 1 0 1 2 3 4

- NOTES:**
- FOR ABUTMENT AND WINGWALL PILE LAYOUT, SEE ABUTMENT 3 FOOTING PLAN.
 - FOR SUBSTRUCTURE NOTES, SEE ABUTMENT 3 PLAN SHEET.

LEGEND
 NF = NEAR FACE
 FF = FAR FACE
 EF = EACH FACE

PROJECT NAME: WINDSOR	PLOT DATE: 7/30/2015
PROJECT NUMBER: IM 091-1(64)	DRAWN BY: S. GUNN
FILE NAME: z10a188Abut3RP.dgn	CHECKED BY: S. HALLORAN
PROJECT LEADER: J. WILSON	SHEET 122 OF 156
DESIGNED BY: S. BOYINGTON	
ABUT. 3 REINFORCEMENT - SHEET 1	