

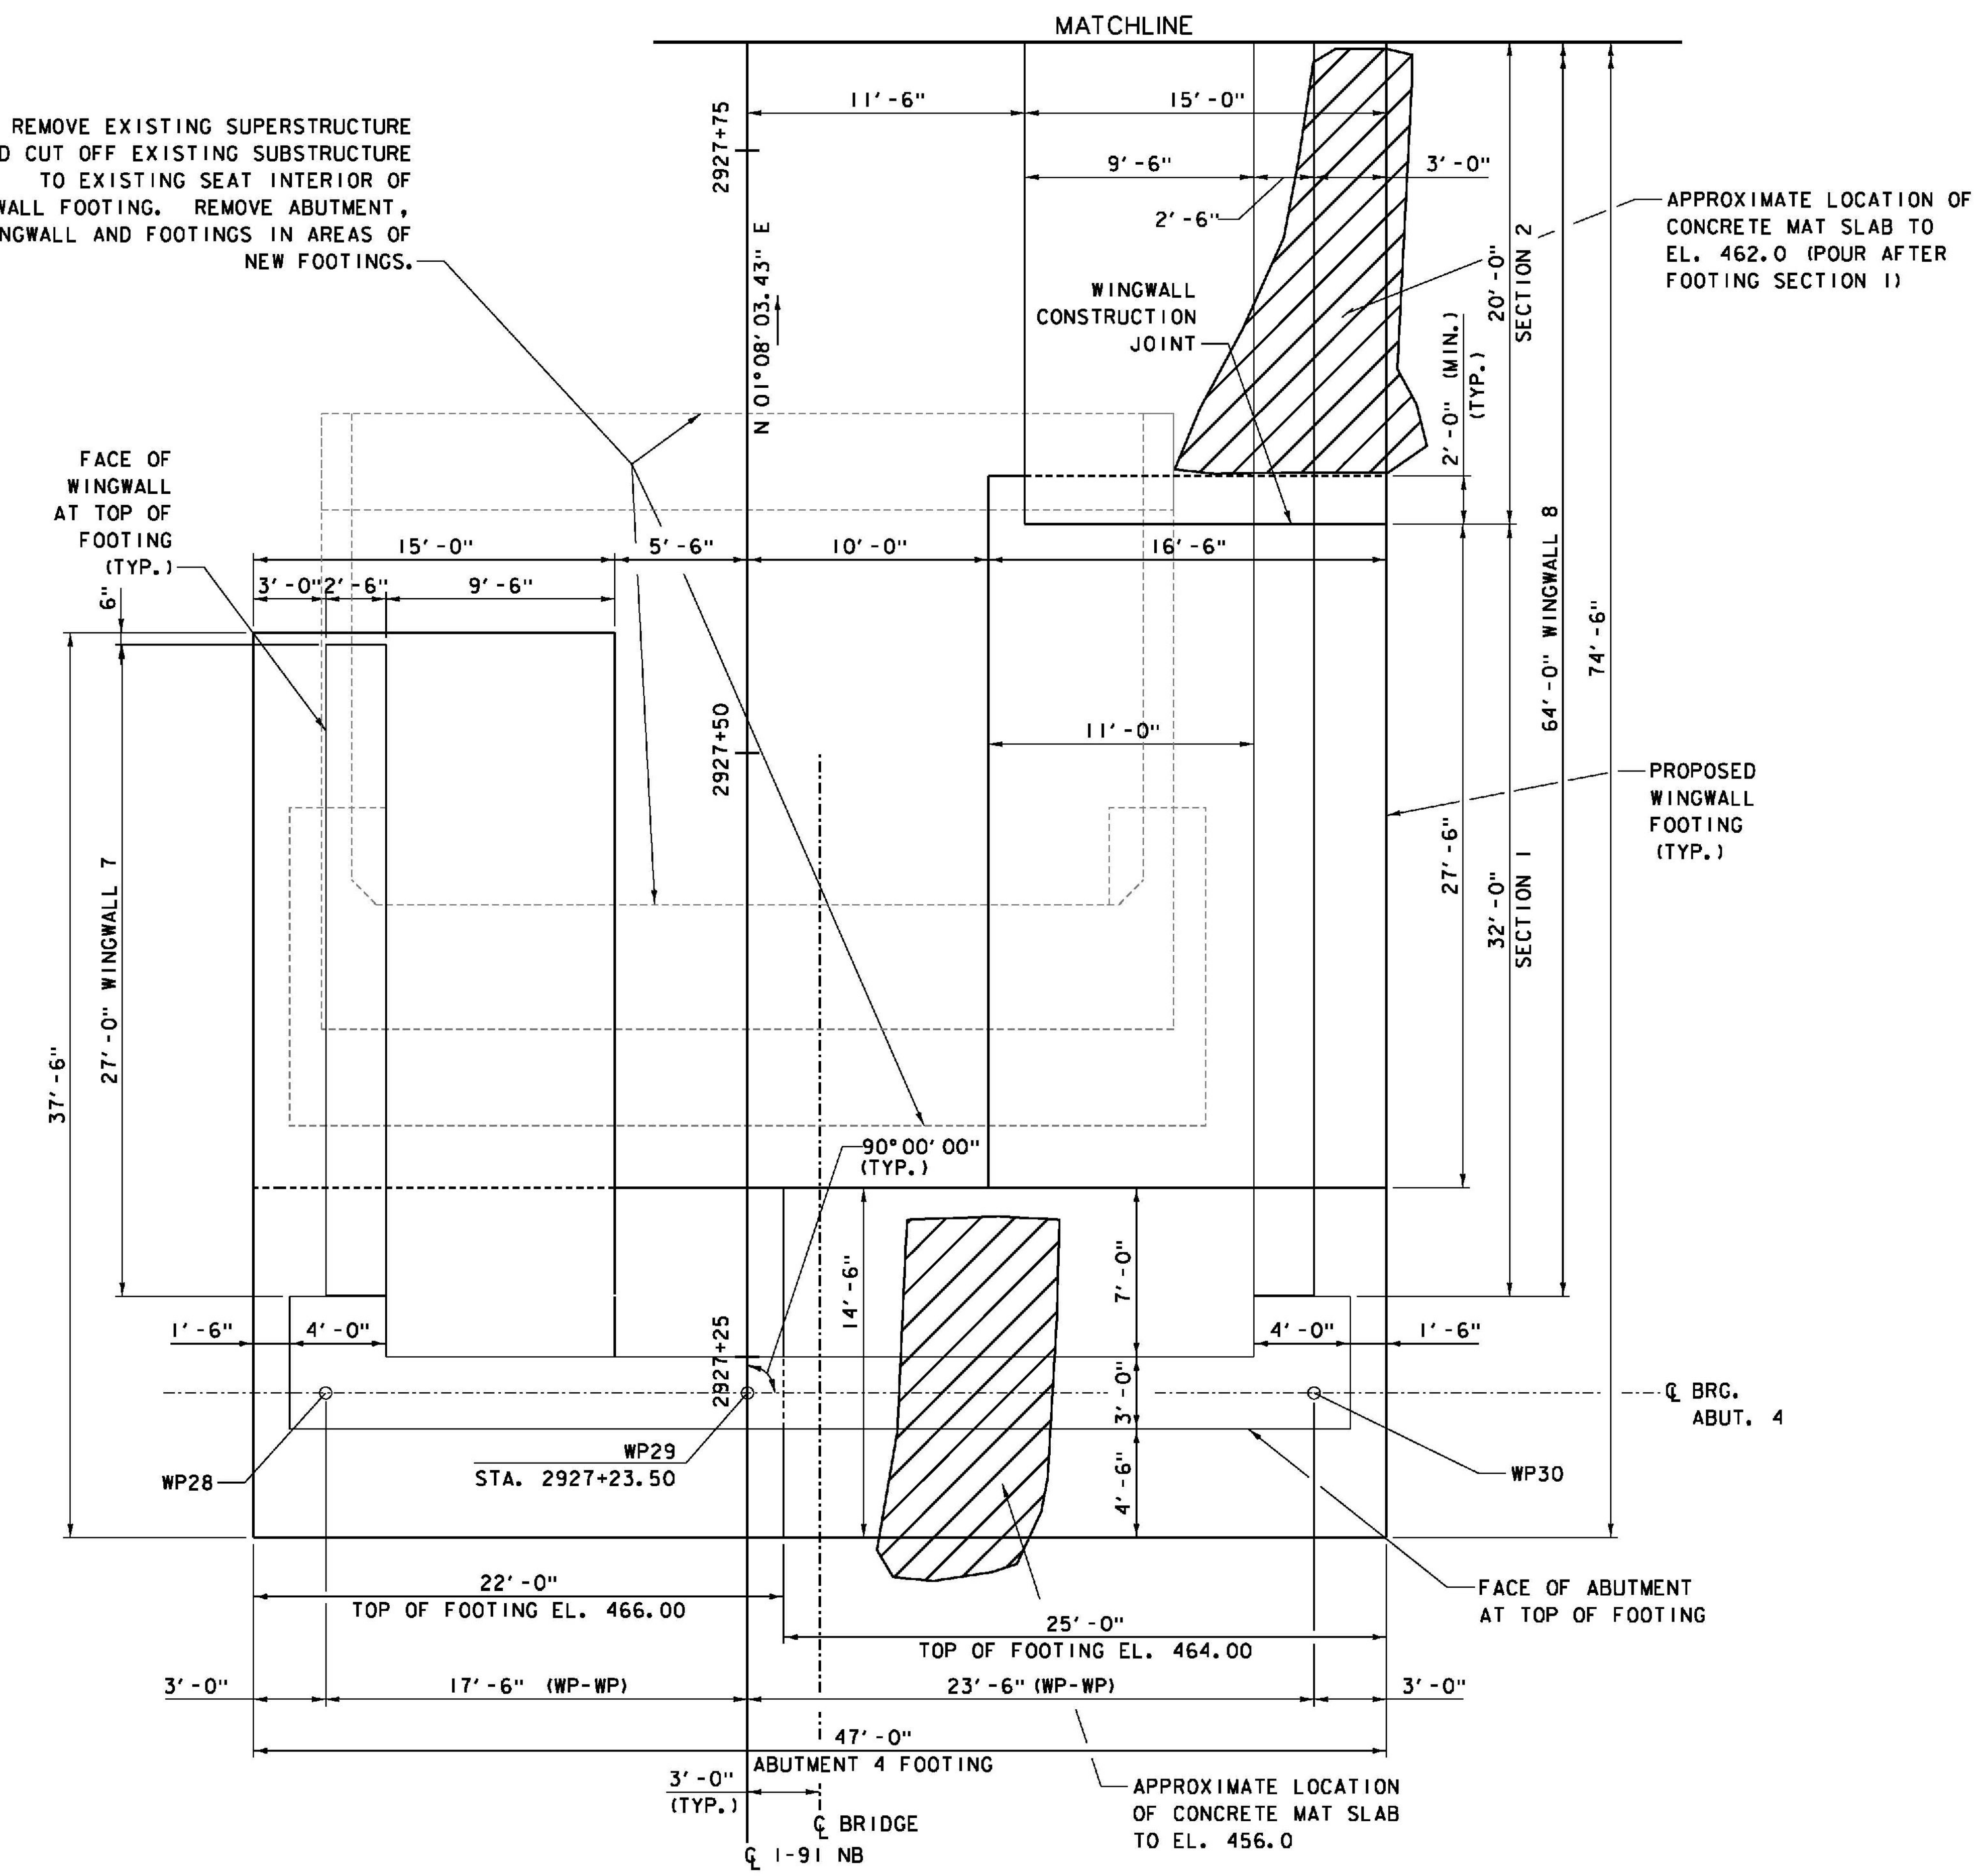


ITEMS USED ON THIS SHEET	
ITEM NO.	DESCRIPTION
501.34	CONCRETE, HIGH PERFORMANCE CLASS B

REMOVE EXISTING SUPERSTRUCTURE AND CUT OFF EXISTING SUBSTRUCTURE TO EXISTING SEAT INTERIOR OF WINGWALL FOOTING. REMOVE ABUTMENT, WINGWALL AND FOOTINGS IN AREAS OF NEW FOOTINGS.

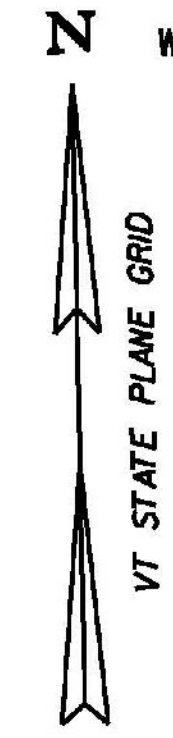

ABUTMENT 4 FOOTING PLAN
SCALE 1/4" = 1'-0"
0 2 4 6

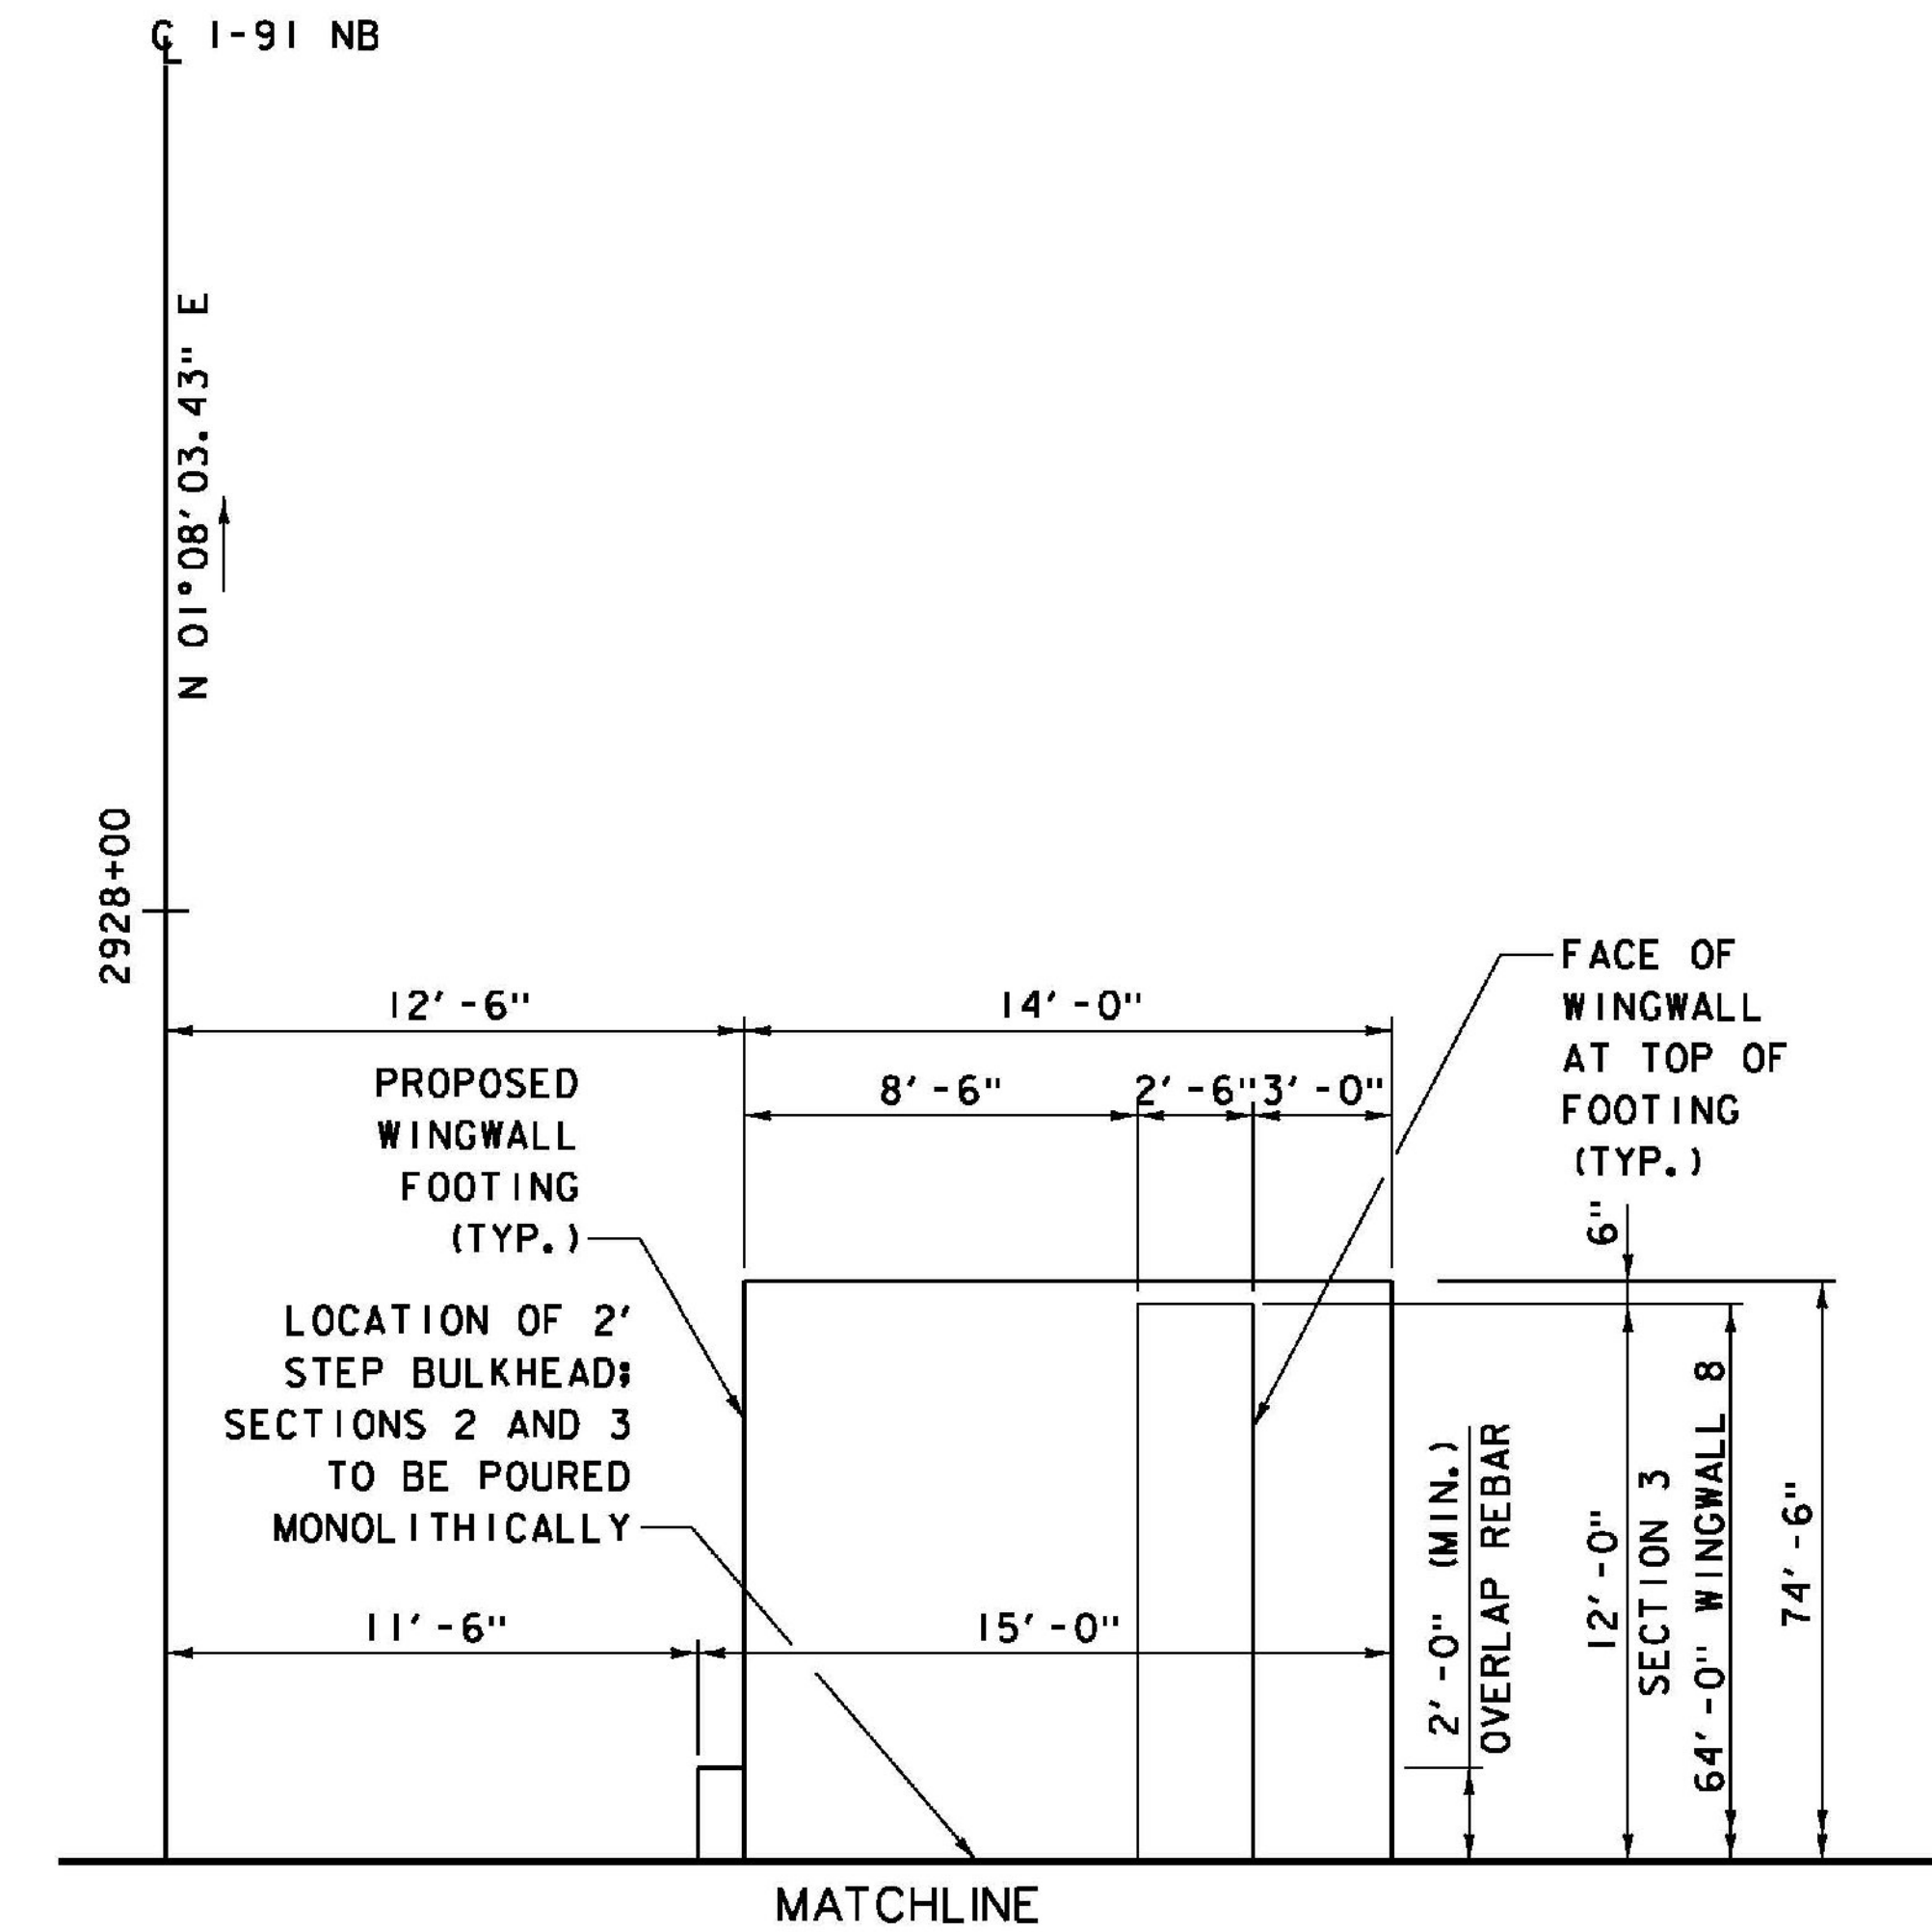

- NOTES:**
- FOR FOUNDATION NOTES, SEE ABUTMENT 4 ELEVATION SHEET.
 - FOR ABUTMENT 4 FOOTING REINFORCING DETAILS, SEE ABUT. 4 REINFORCEMENT - SHEET 1.
 - FOR WINGWALL 7 AND 8 REINFORCING DETAILS, SEE ABUT. 4 WINGWALL REINFORCEMENT SHEETS.
 - FOR ABUTMENT 4 STEM, SEAT AND BACKWALL REINFORCING DETAILS, SEE ABUT. 4 REINFORCEMENT - SHEET 2.

PROJECT NAME: WINDSOR	
PROJECT NUMBER: IM 091-1(64)	
FILE NAME: z10o188Abut4FP.dgn	PLOT DATE: 7/30/2015
PROJECT LEADER: J. WILSON	DRAWN BY: S. GUNN
DESIGNED BY: S. BOYINGTON	CHECKED BY: S. HALLORAN
ABUTMENT 4 FOOTING PLAN	SHEET 128 OF 156