

BORE START/END  
 N# 417163.16  
 E# 1681327.44  
 (AT APPROX. 14 FT PERPENDICULAR  
 TO I-89 NB GUARDRAIL AND 20 FT  
 OFF THE HILL GUARDRAIL)

PROPOSED COMMUNICATIONS  
 CONDUIT (TYP.)  
 BORE START/END  
 N# 417851.54  
 E# 1681026.48

MM 1  
 52+80

APPROXIMATE LOCATION OF EXISTING  
 3" DIA. UNDERGROUND CONDUIT

APPROXIMATE LOCATION OF EXISTING  
 VERIZON FIBER OPTIC CABLE

APPROXIMATE LOCATION OF EXISTING  
 16" WATER MAIN


**LEGEND**

	PROPOSED HANDHOLE
	PROPOSED SPLICE VAULT
	PROPOSED COMMUNICATION CONDUIT
	EXISTING STORM DRAIN
	EXISTING UNDERDRAIN
	EXISTING SEWER LINE
	EXISTING GAS LINE
	EXISTING WATER LINE
	EXISTING ROOF DRAIN

**GENERAL NOTES:**

- UNDERGROUND UTILITIES HAVE BEEN PLOTTED FROM AVAILABLE RECORDS AND FIELD OBSERVATIONS BUT ARE NOT NECESSARILY EXACT. UTILITY LOCATIONS SHALL BE VERIFIED AT LEAST 100' IN ADVANCE OF TRENCHES, OR BORING, TO FACILITATE CABLE PLACEMENT IN THE EVENT OF CONFLICTS.

**EXISTING UTILITY PLAN - I-89 OVER VT. 5**

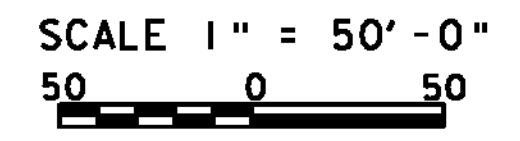

PROJECT NAME: HARTFORD SHARON	
PROJECT NUMBER: FITS503	
FILE NAME: z06e142UTL3.dgn	PLOT DATE: 9/15/2010
PROJECT LEADER: J. YOUNG	DRAWN BY: S. GUNN
DESIGNED BY: J. DURANTE	CHECKED BY: J. YOUNG
UTILITY & BORE PLAN-I-89 OVER VT 5	SHEET 27 OF 70