



SHARON REST AREA

BORE START/END  
 N= 447650.53  
 E= 1659125.84

MM 9  
 475+20


BORE START/END  
 N= 447962.44  
 E= 1658723.01

- LEGEND**
- PROPOSED HANDHOLE
  - ▣ PROPOSED SPLICE VAULT
  - F/O— PROPOSED COMMUNICATION CONDUIT
  - ST— EXISTING STORM DRAIN
  - ==== EXISTING UNDERDRAIN
  - S - - EXISTING SEWER LINE
  - G - - EXISTING GAS LINE
  - W - - EXISTING WATER LINE
  - RD— EXISTING ROOF DRAIN

**GENERAL NOTES:**

- UNDERGROUND UTILITIES HAVE BEEN PLOTTED FROM AVAILABLE RECORDS AND FIELD OBSERVATIONS BUT ARE NOT NECESSARILY EXACT. UTILITY LOCATIONS SHALL BE VERIFIED AT LEAST 100' IN ADVANCE OF TRENCHES, OR BORING, TO FACILITATE CABLE PLACEMENT IN THE EVENT OF CONFLICTS.

**BORE PLAN - SHARON REST AREA EXIT**

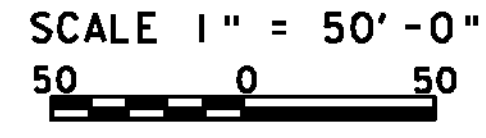

|                                 |                      |
|---------------------------------|----------------------|
| PROJECT NAME: HARTFORD SHARON   |                      |
| PROJECT NUMBER: FITS503         |                      |
| FILE NAME: z06e142UTL7.dgn      | PLOT DATE: 9/15/2010 |
| PROJECT LEADER: J. YOUNG        | DRAWN BY: S. GUNN    |
| DESIGNED BY: J. DURANTE         | CHECKED BY: J. YOUNG |
| BORE PLAN - SHARON RA EXIT RAMP | SHEET 31 OF 70       |