


GENERAL NOTES:

- ALL STATIONING, ELEVATIONS AND DIMENSIONS OF THE EXISTING STRUCTURE (VERMONT BRIDGE NO. 11N CARRYING I-89 NORTHBOUND OVER THE WHITE RIVER, VT. 14 AND NECR) ARE TAKEN FROM THE EXISTING PLANS. A PROJECT STATION HAS BEEN LISTED AT EACH HANDHOLE TO EQUATE PROJECT STATIONING WITH EXISTING BRIDGE STATIONING.

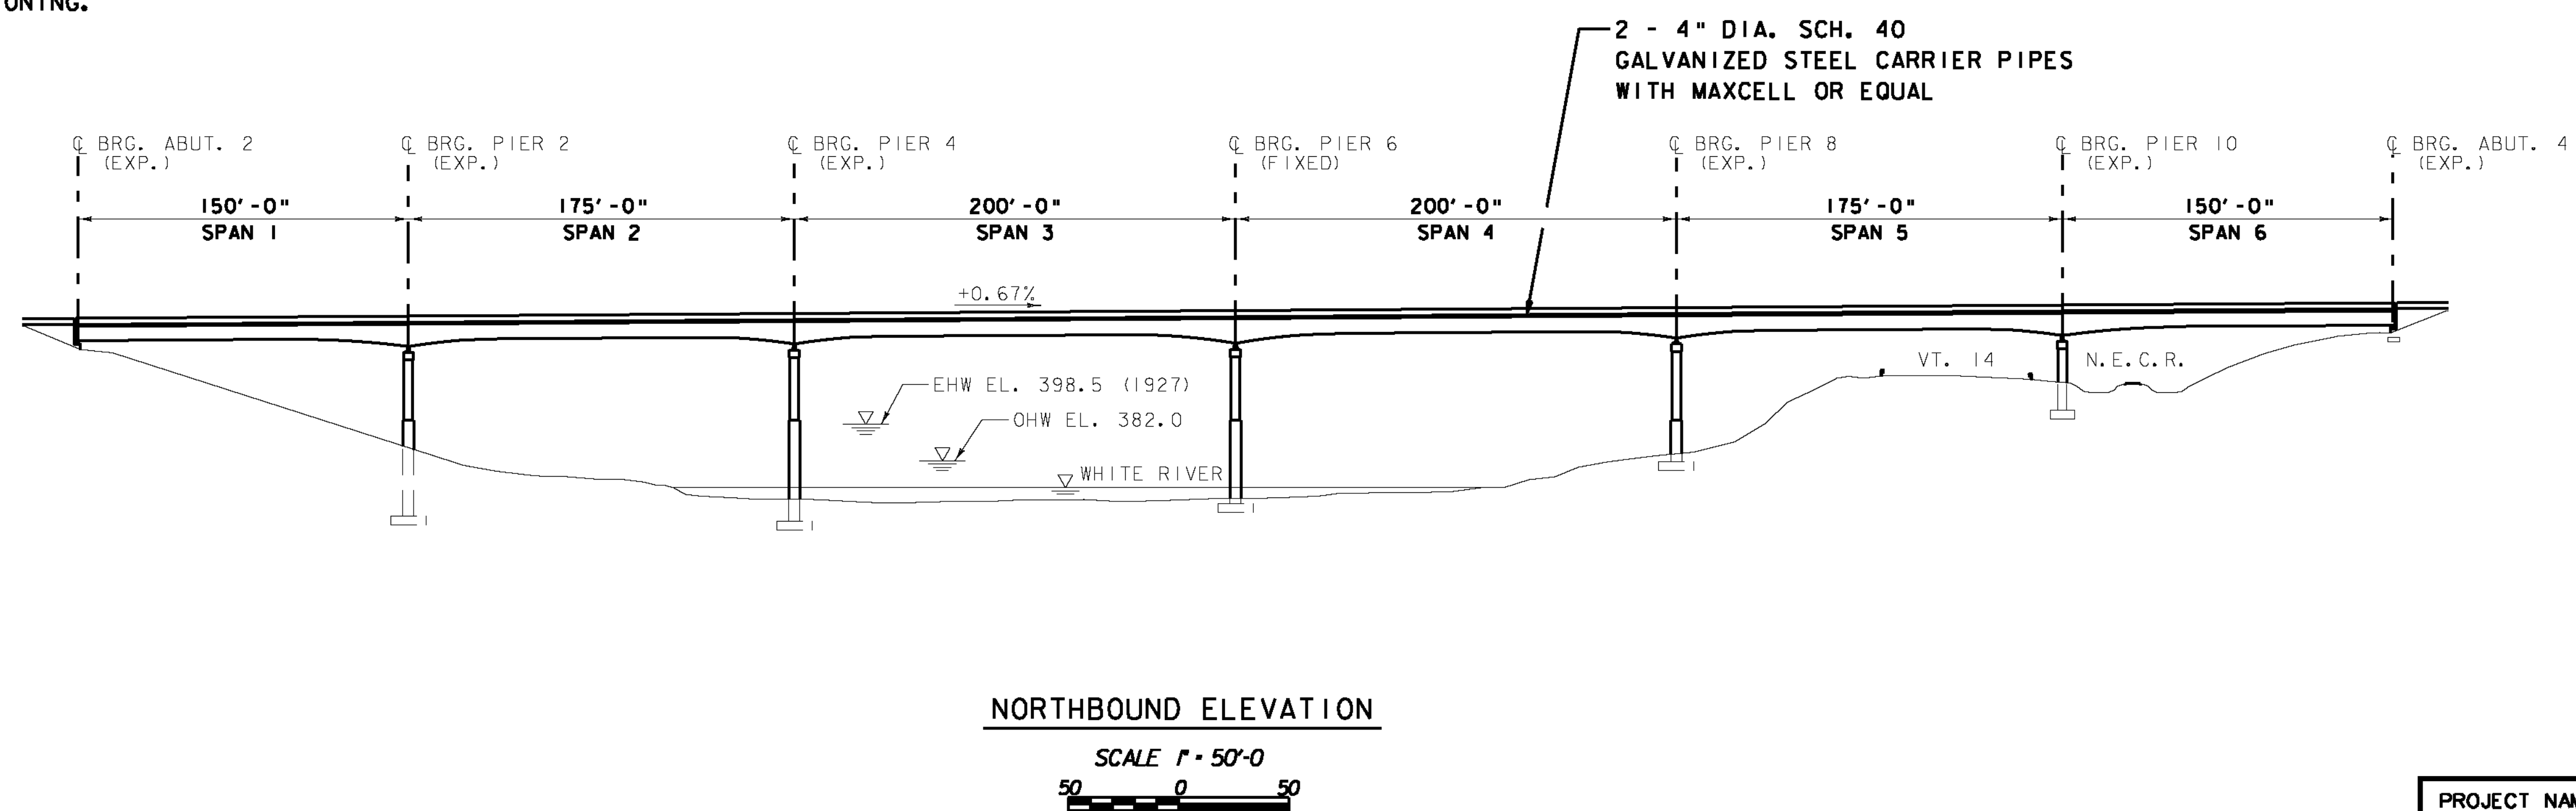

PROJECT NAME: HARTFORD SHARON
 PROJECT NUMBER: FITS503

FILE NAME: z06e142PE.dgn
 PROJECT LEADER: J. YOUNG
 DESIGNED BY: S. BOYINGTON
 BRIDGE 11N GEN. PLAN & ELEVATION
 PLOT DATE: 9/15/2010
 DRAWN BY: S. GUNN
 CHECKED BY: J. WILSON
 SHEET 44 OF 70