


SHALLOW SLOPES  
PLACE MATTING ON DISTURBED AREAS & PROTECT ADJACENT CATCH BASINS/CULVERTS

DIRECTIONAL  
DRILL/BORE

SHALLOW  
SLOPES

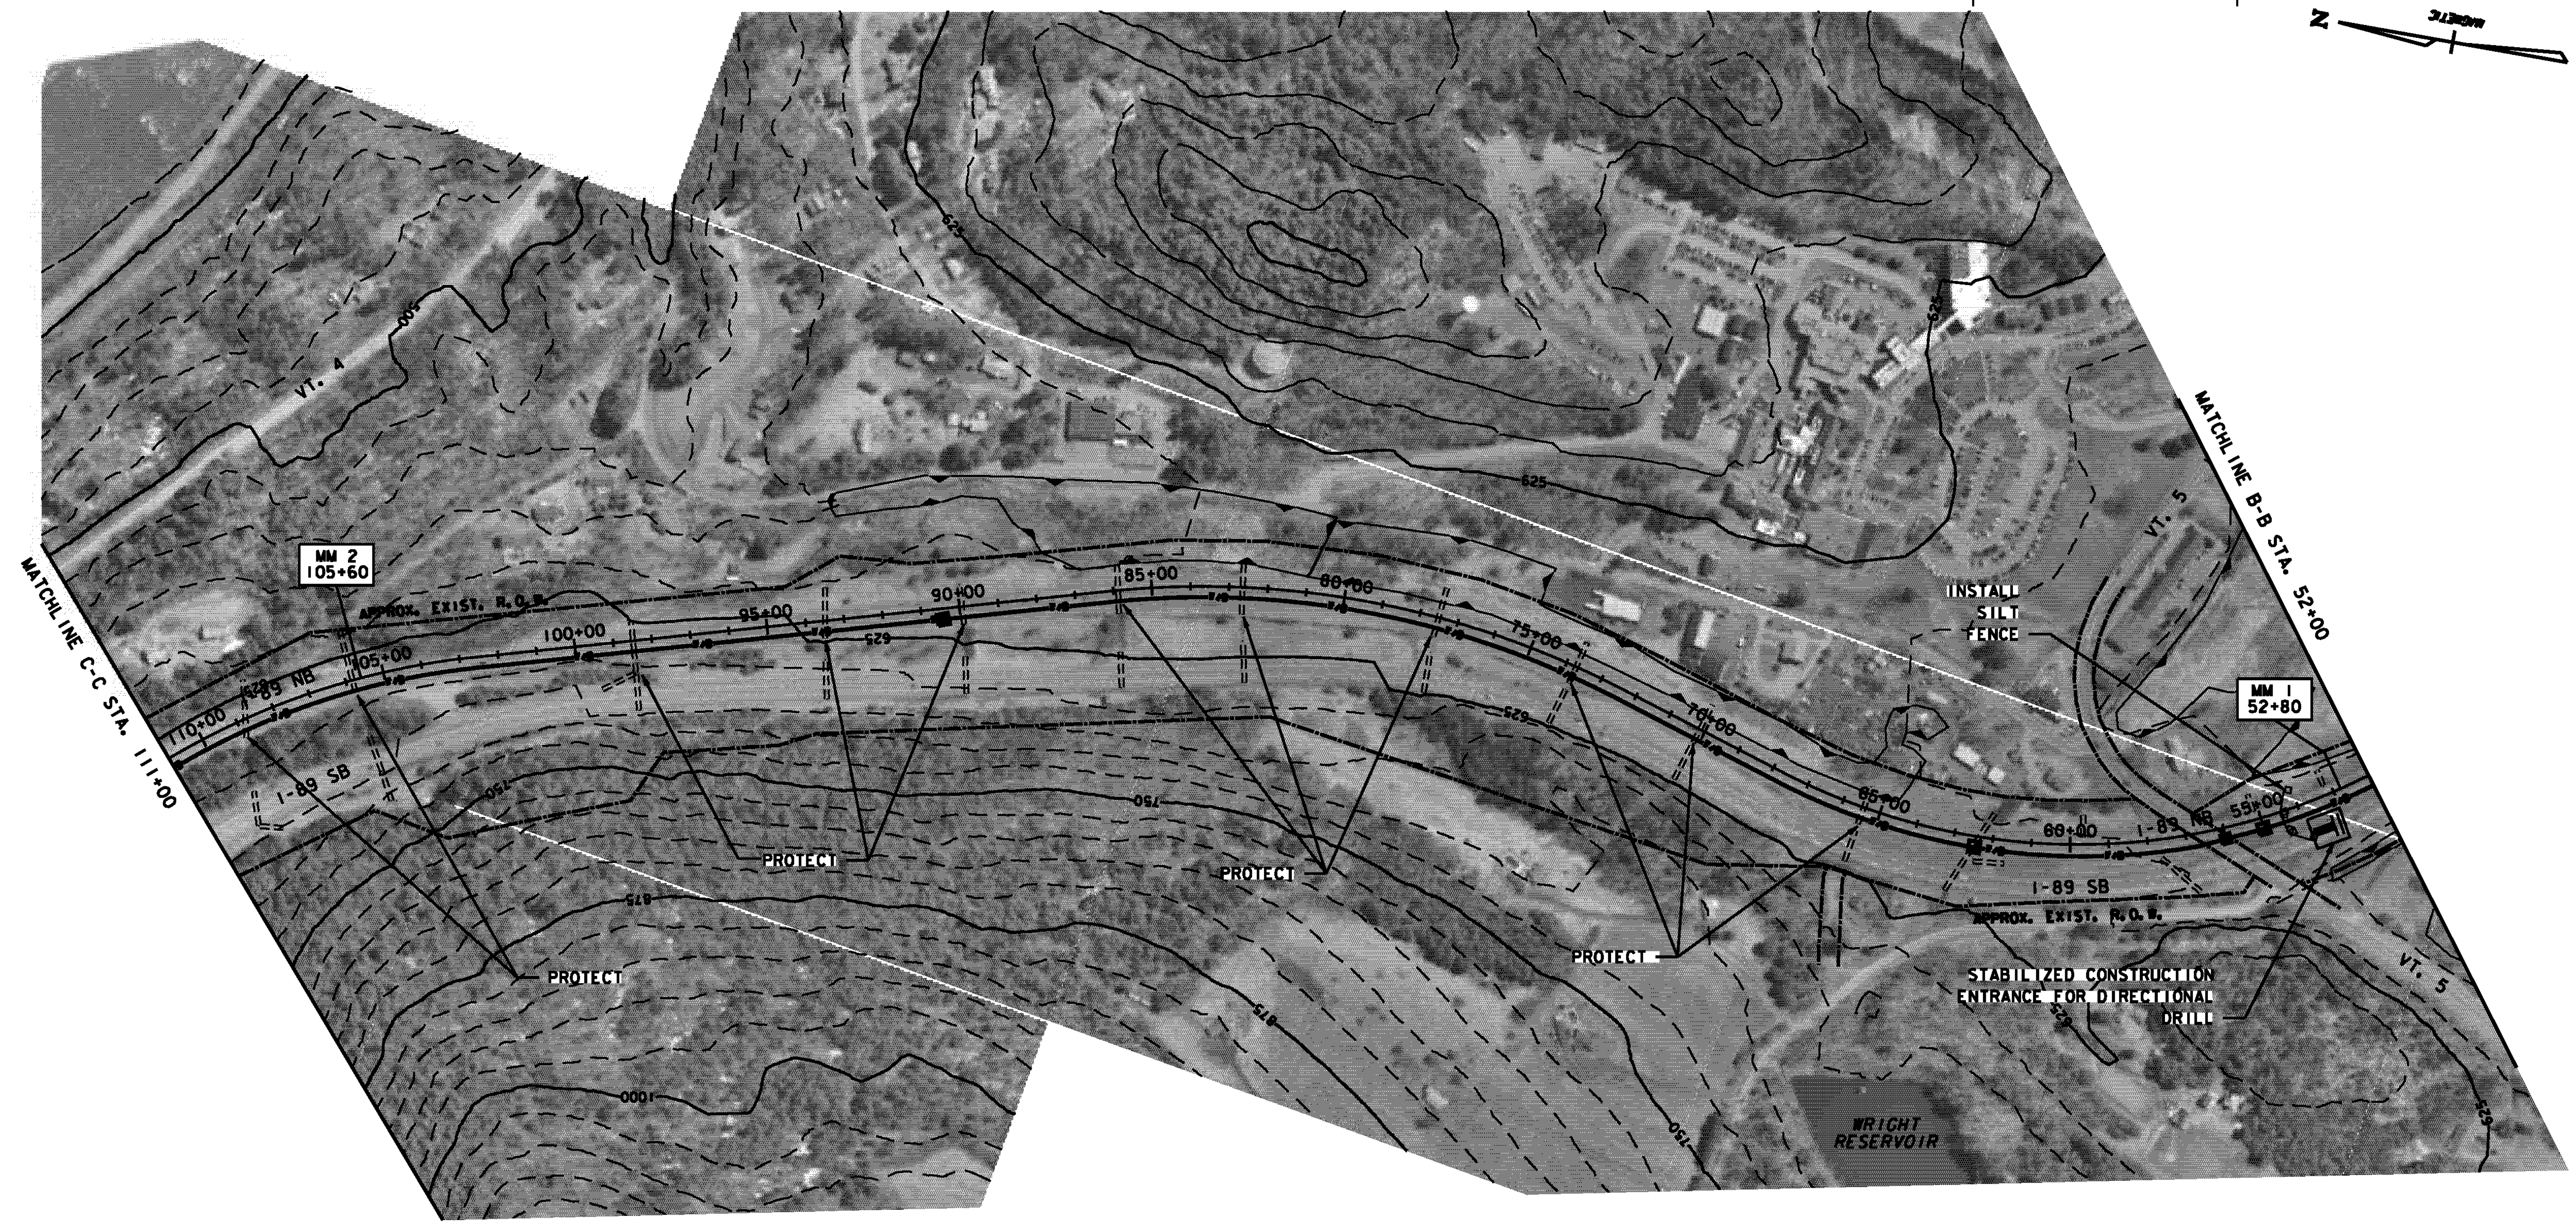

- LEGEND**
- EXISTING LIMIT OF WETLAND
  - EXISTING CULVERT OR DRAINAGE
  - PROPOSED HANDHOLE
  - PROPOSED SPLICE VAULT
  - PROPOSED COMMUNICATION CONDUIT
  - STABILIZED CONSTRUCTION ENTRANCE
  - PROPOSED SILT FENCE

**EPSC PLAN**  
SCALE 1" = 200'-0"

NOTE: SEE SHEET 50, FOR EPSC NOTES

AREA OF DISTURBANCE  
(THIS SHEET) = 1,810.0 SF (0.042 AC)

PROJECT NAME: HARTFORD SHARON	
PROJECT NUMBER: FITS503	
FILE NAME: z06e142ER03.dgn	PLOT DATE: 9/15/2010
PROJECT LEADER: J. YOUNG	DRAWN BY: S. GUNN
DESIGNED BY: A. SEAMAN	CHECKED BY: J. WILSON
EPSC PLAN (SHEET 3 OF 14)	SHEET 52 OF 70