


SHALLOW SLOPES  
 PLACE MATTING ON DISTURBED AREAS & PROTECT ADJACENT CATCH BASINS/CULVERTS

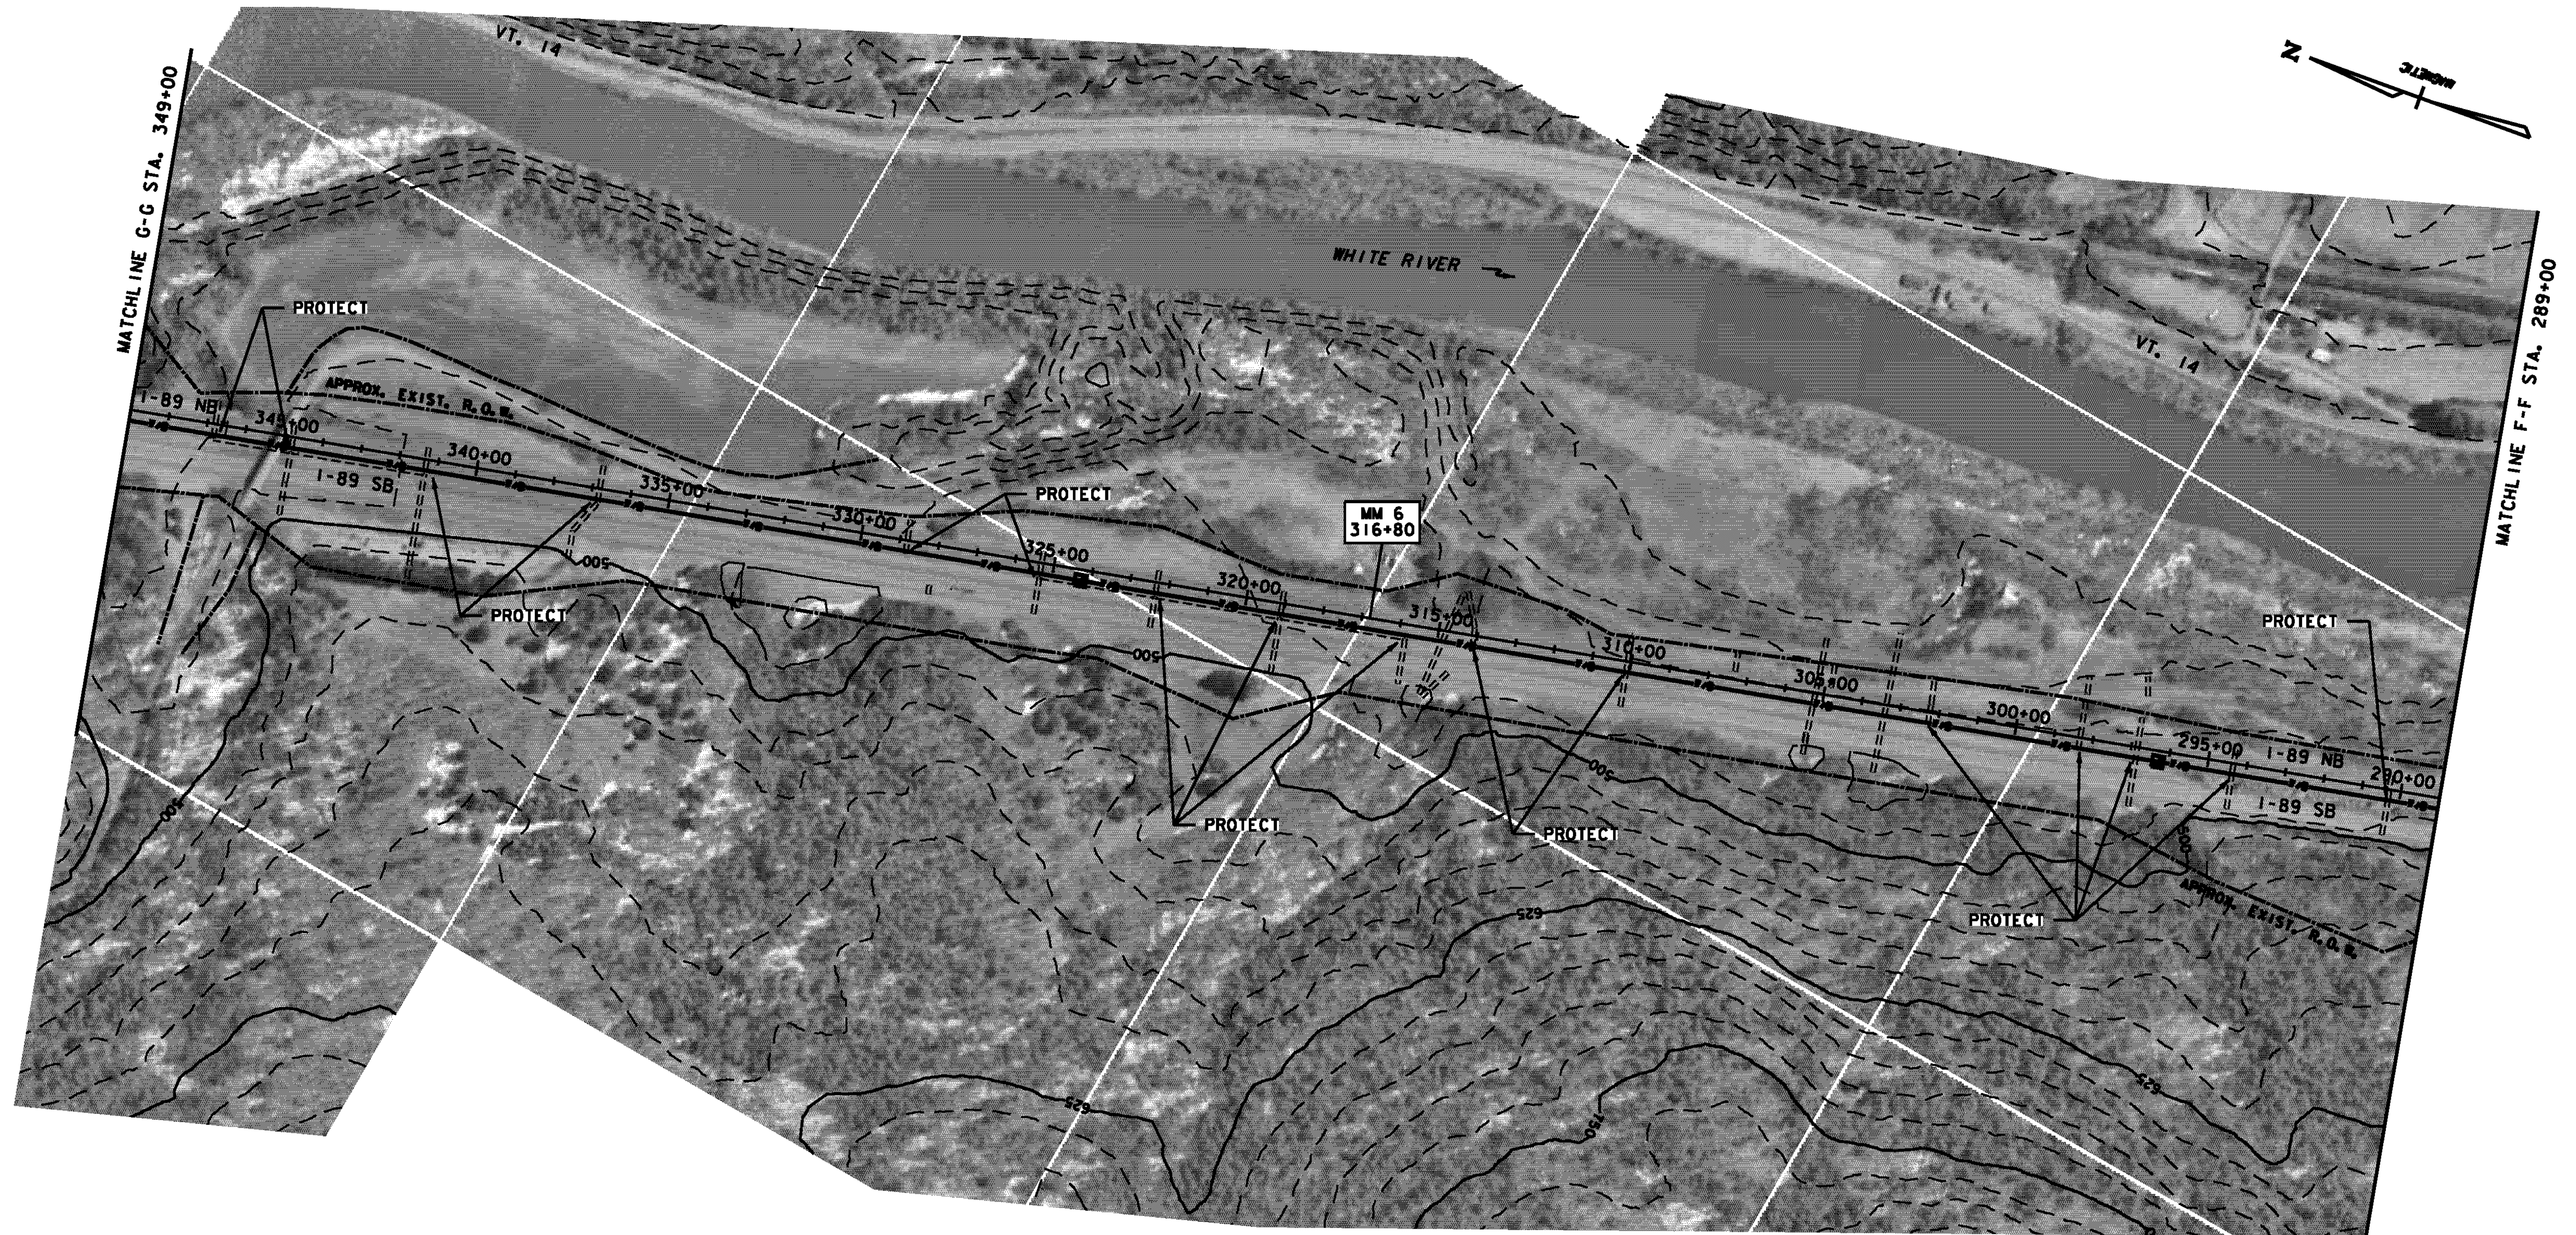

LEGEND

- EXISTING LIMIT OF WETLAND
- EXISTING CULVERT OR DRAINAGE
- PROPOSED HANDHOLE
- PROPOSED SPLICE VAULT
- PROPOSED COMMUNICATION CONDUIT
- STABILIZED CONSTRUCTION ENTRANCE
- PROPOSED SILT FENCE

EPSC PLAN

SCALE 1" = 200'-0"  
 200 0 200

NOTE: SEE SHEET 50, FOR EPSC NOTES

AREA OF DISTURBANCE  
 (THIS SHEET) = 1,410.0 SF (0.032 AC)

PROJECT NAME: HARTFORD SHARON  
 PROJECT NUMBER: FITS503

FILE NAME: z06e142ER07.dgn  
 PROJECT LEADER: J. YOUNG  
 DESIGNED BY: A. SEAMAN  
 EPSC PLAN (SHEET 7 OF 14)

PLOT DATE: 9/15/2010  
 DRAWN BY: S. GUNN  
 CHECKED BY: J. WILSON  
 SHEET 56 OF 70