


STEEP SLOPES
PLACE MATTING ON DISTURBED
AREAS & PROTECT ADJACENT
CATCH BASINS/CULVERTS

SHALLOW SLOPES
PLACE MATTING ON DISTURBED AREAS & PROTECT ADJACENT CATCH BASINS/CULVERTS

BRIDGE ATTACHMENT

SHALLOW SLOPES
PLACE MATTING ON DISTURBED
AREAS & PROTECT ADJACENT
CATCH BASINS/CULVERTS

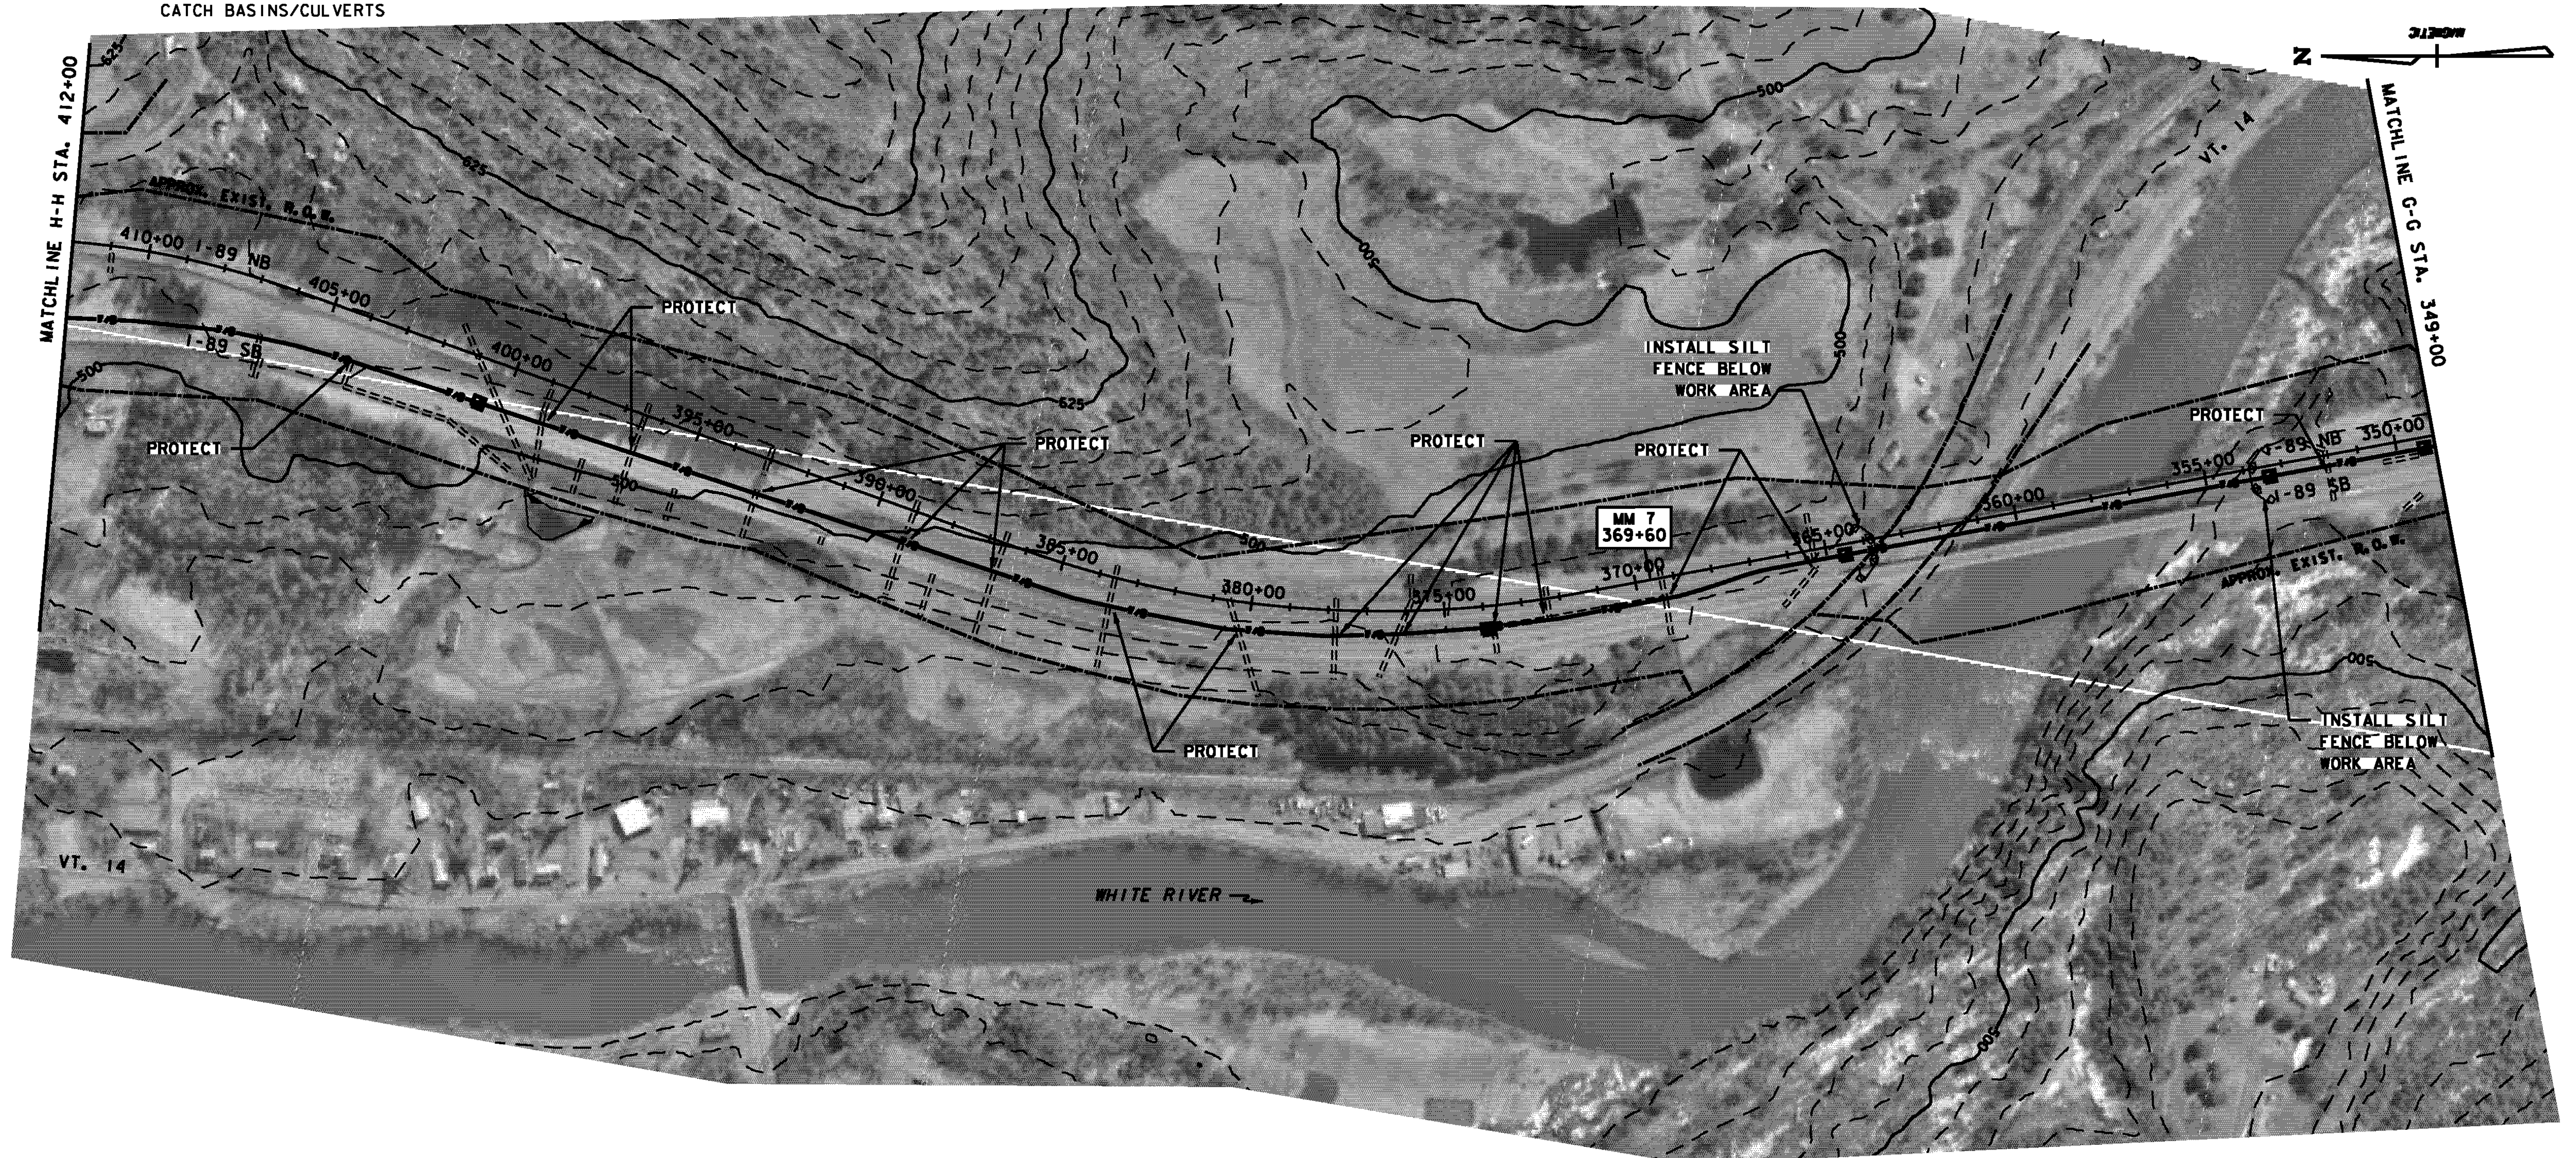

LEGEND

- ▲— EXISTING LIMIT OF WETLAND
- ===== EXISTING CULVERT OR DRAINAGE
- PROPOSED HANDHOLE
- ▣ PROPOSED SPLICE VAULT
- PROPOSED COMMUNICATION CONDUIT
- ▤ STABILIZED CONSTRUCTION ENTRANCE
- PROPOSED SILT FENCE

EPSC PLAN

SCALE 1" = 200'-0"
200 0 200

NOTE: SEE SHEET 50, FOR EPSC NOTES

AREA OF DISTURBANCE
(THIS SHEET) = 1,935.0 SF (0.044 AC)

PROJECT NAME: HARTFORD SHARON
PROJECT NUMBER: FITS503

FILE NAME: z06e142ER08.dgn
PROJECT LEADER: J. YOUNG
DESIGNED BY: A. SEAMAN
EPSC PLAN (SHEET 8 OF 14)

PLOT DATE: 9/15/2010
DRAWN BY: S. GUNN
CHECKED BY: J. WILSON
SHEET 57 OF 70