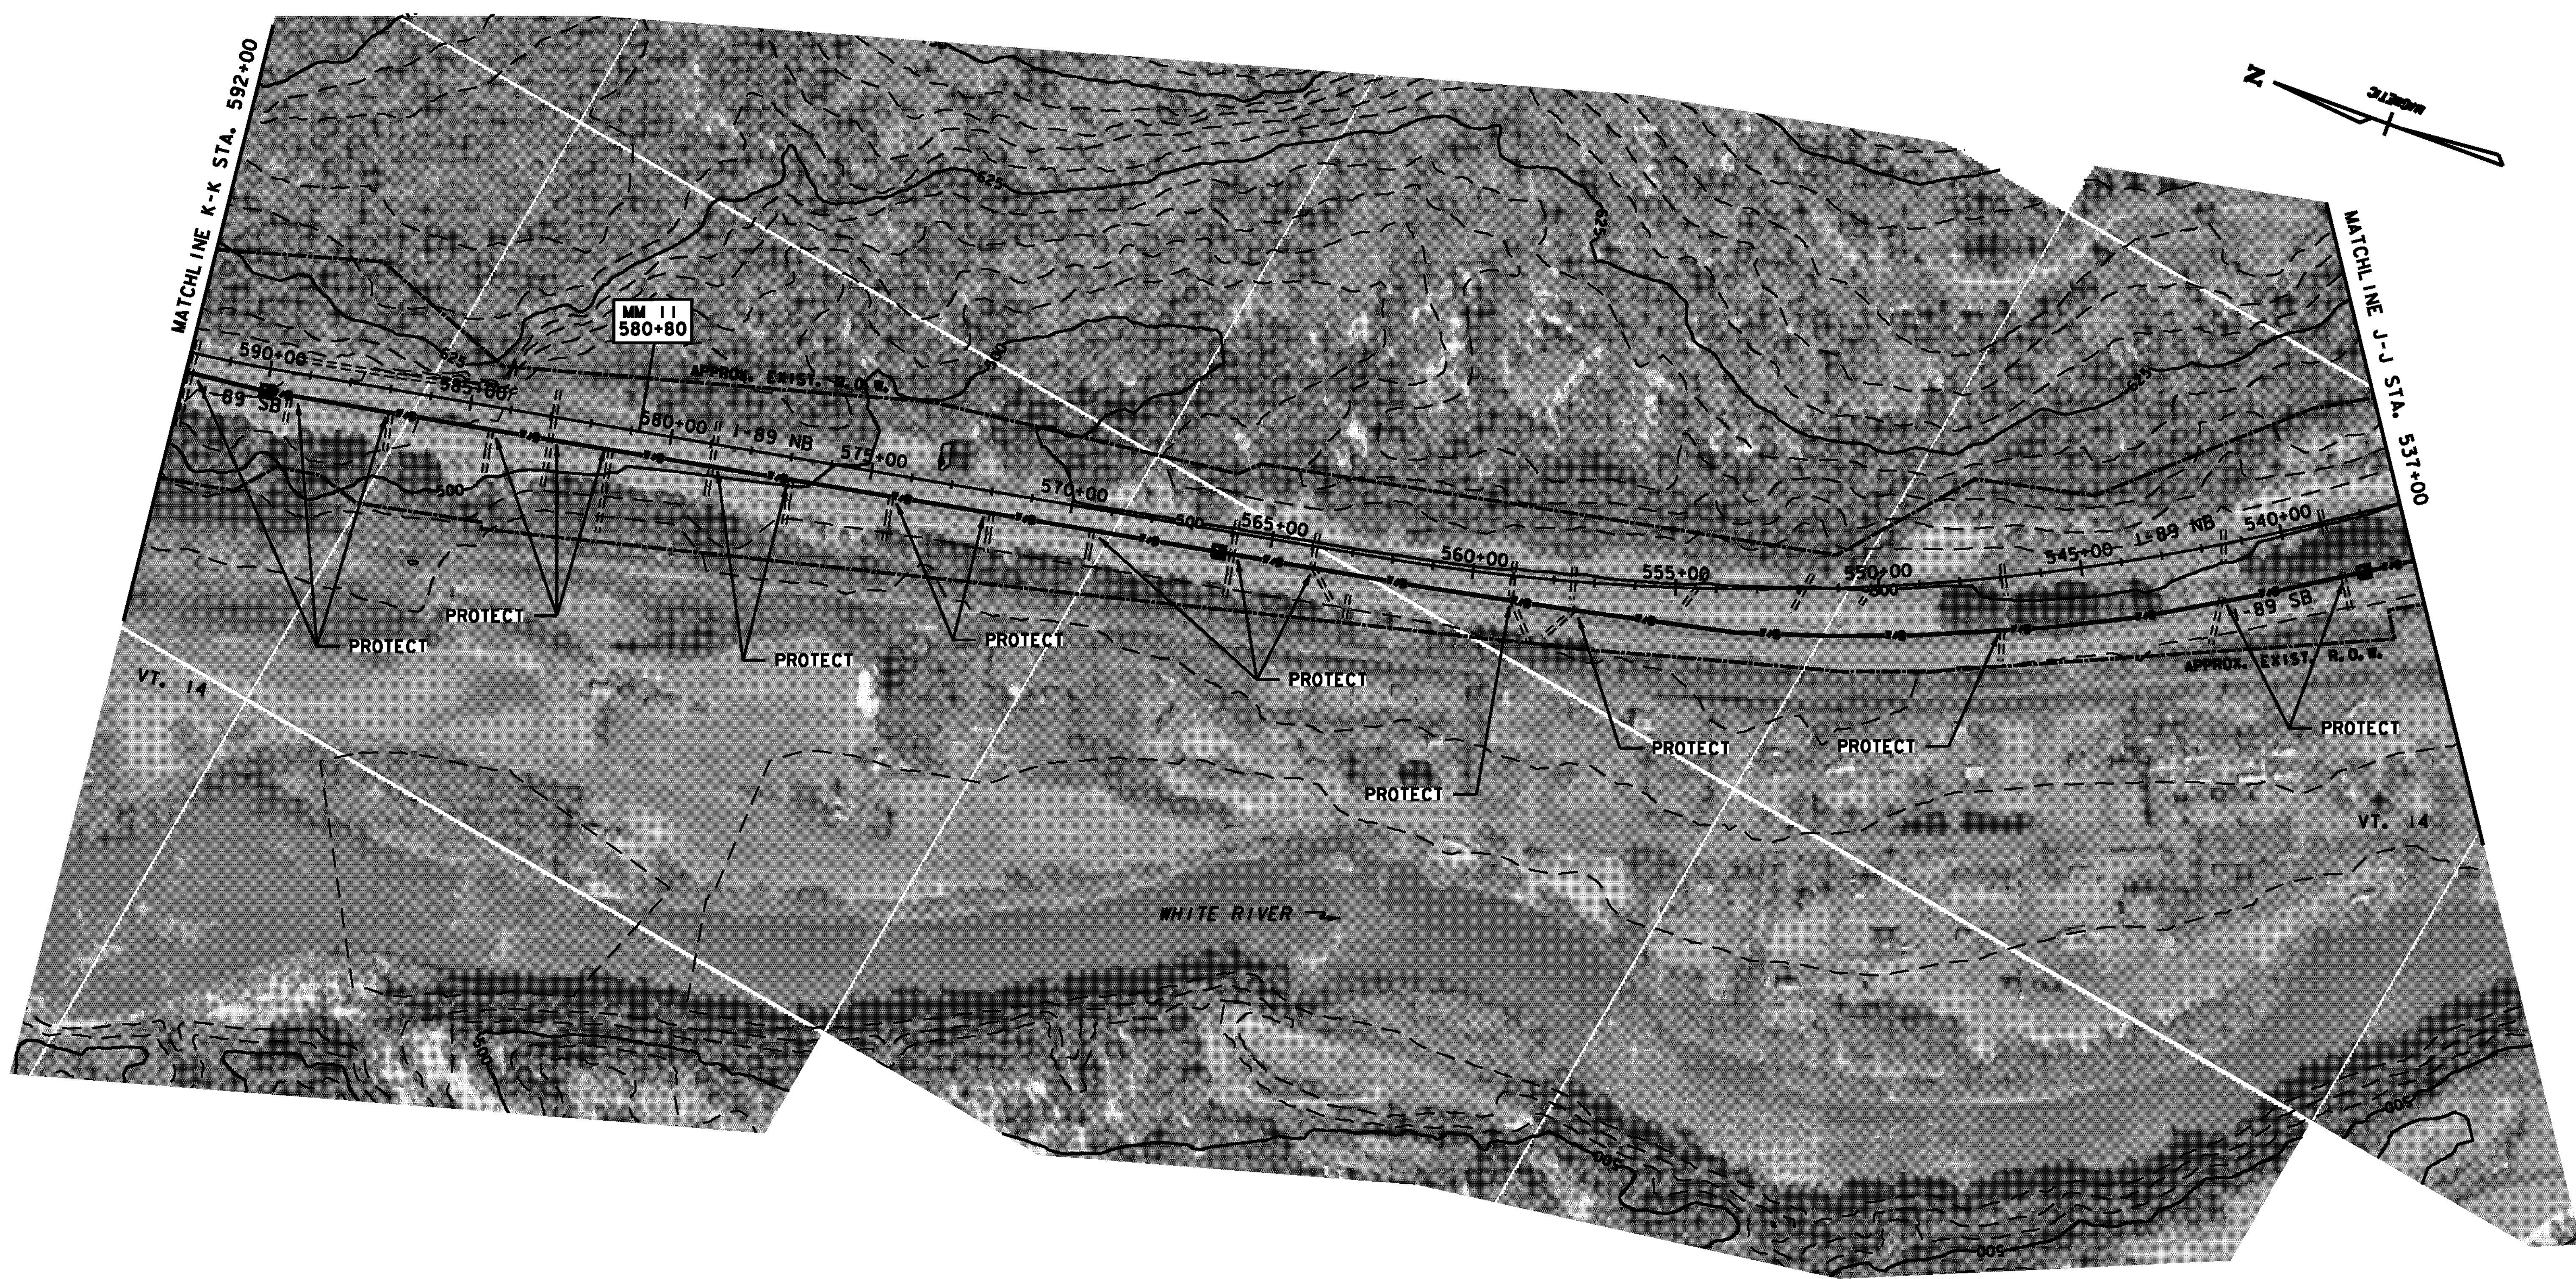
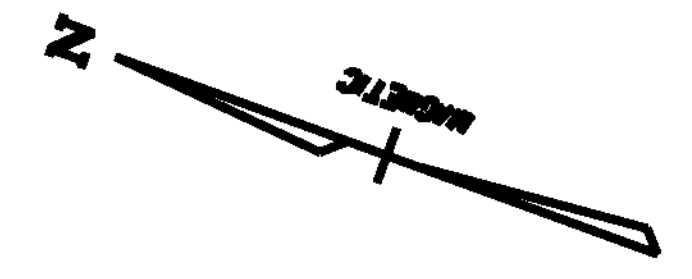

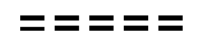







SHALLOW SLOPES  
 PLACE MATTING ON DISTURBED AREAS & PROTECT ADJACENT CATCH BASINS/CULVERTS



LEGEND

-  EXISTING LIMIT OF WETLAND
-  EXISTING CULVERT OR DRAINAGE
-  PROPOSED HANDHOLE
-  PROPOSED SPLICE VAULT
-  PROPOSED COMMUNICATION CONDUIT
-  STABILIZED CONSTRUCTION ENTRANCE
-  PROPOSED SILT FENCE

EPSC PLAN

SCALE 1" = 200'-0"  


NOTE: SEE SHEET 50, FOR EPSC NOTES

AREA OF DISTURBANCE  
 (THIS SHEET) = 1,347.0 SF (0.031 AC)

PROJECT NAME: HARTFORD SHARON  
 PROJECT NUMBER: FITS503

FILE NAME: z06e142ER011.dgn  
 PROJECT LEADER: J. YOUNG  
 DESIGNED BY: A. SEAMAN  
 EPSC PLAN (SHEET 11 OF 14)

PLOT DATE: 9/16/2010  
 DRAWN BY: S. GUNN  
 CHECKED BY: J. WILSON  
 SHEET 60 OF 70