


INTERSTATE 89 MAINLINE TREATMENT SCHEMATIC

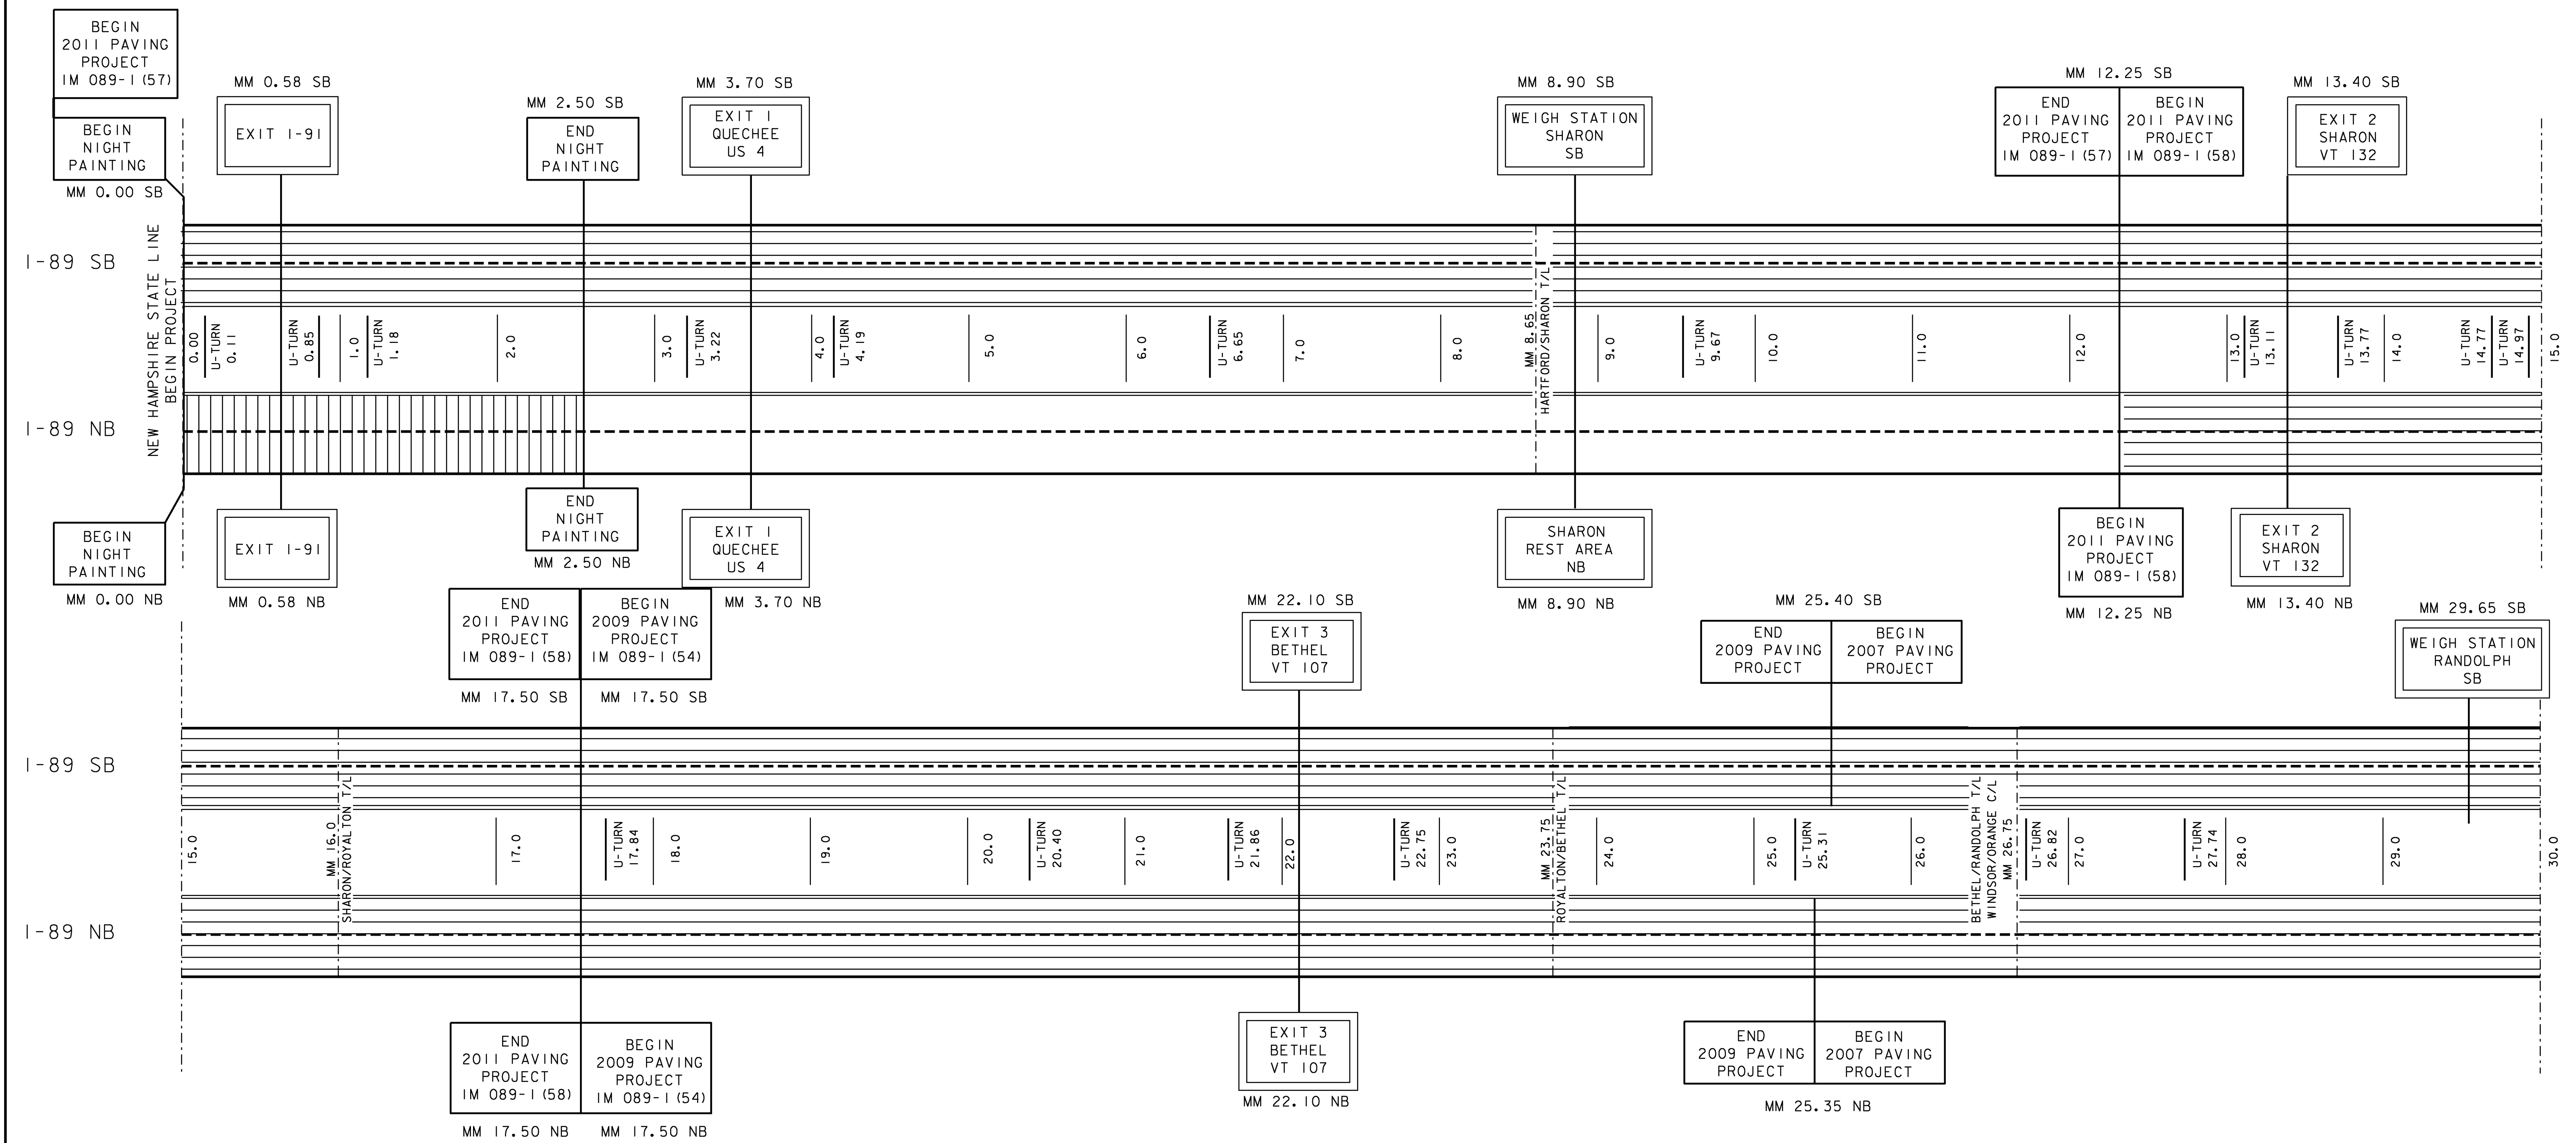

- LEGEND**
- = AREA NOT TO BE PAINTED
 - = AREA TO BE DONE AT NIGHT
 - = 6'' SOLID WHITE LINE
 - = 6'' DASHED WHITE LINE
 - = 6'' SOLID YELLOW LINE

NOTE
 PAINT WHITE EDGLINE AND DASHES
 MM 25.35 - MM 37.70 NB
 MM 25.40 - MM 36.95 SB

NOT TO SCALE

I-89 MAINLINE TREATMENT SCHEMATIC SHEET 1	PROJECT NAME: STATEWIDE	
	PROJECT NUMBER: IMG MARK(111)	
	DESIGN FILE NAME: Ila008.dgn	PLOT DATE: 10-MAR-2011
PROJECT MANAGER: A GAMBLE	DRAWN BY: KAS	
IPARM FILE NAME: Ila008msl.i	SHEET: 15 OF 29	