


# INTERSTATE 89 MAINLINE TREATMENT SCHEMATIC

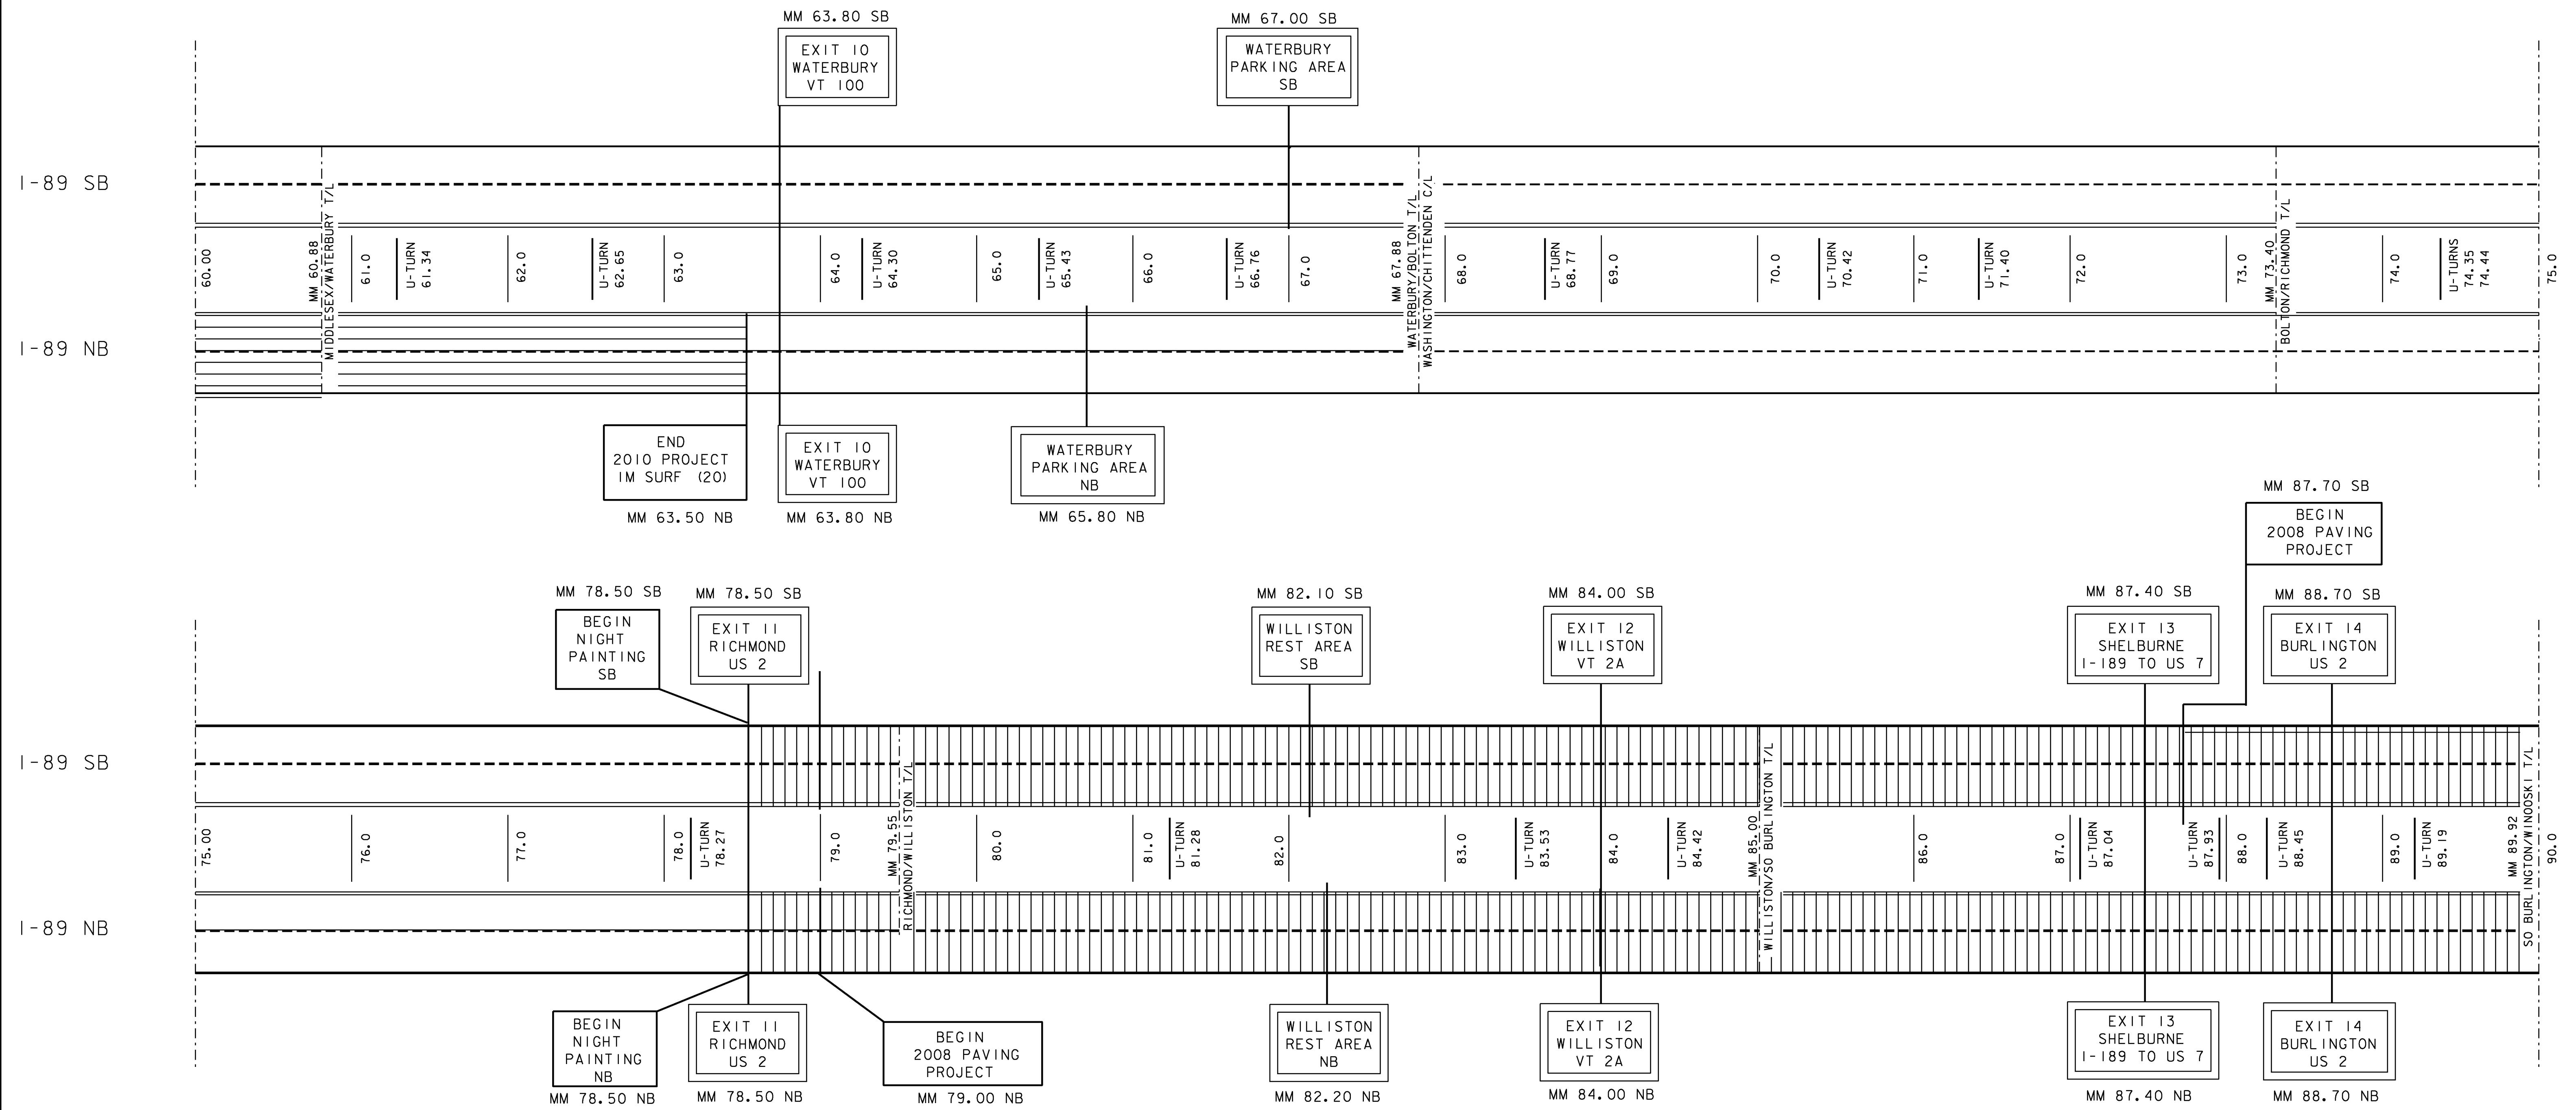

- LEGEND**
- = AREA NOT TO BE PAINTED
  - = AREA TO BE DONE AT NIGHT
  - = 6' SOLID WHITE LINE
  - = 6' DASHED WHITE LINE
  - = 6' SOLID YELLOW LINE

**NOTE**  
 PAINT WHITE EDGLINE AND DASHES  
 MM 79.00 - MM 91.90 NB  
 MM 87.70 - MM 91.90 SB

NOT TO SCALE

<b>I-89 MAINLINE TREATMENT SCHEMATIC SHEET 3</b>	PROJECT NAME: <b>STATEWIDE</b>	
	PROJECT NUMBER: <b>IMG MARK(11)</b>	
	DESIGN FILE NAME: Ila008.dgn	PLOT DATE: 10-MAR-2011
PROJECT MANAGER: A GAMBLE	DRAWN BY: KAS	
IPARM FILE NAME: Ila008ms3.i	SHEET: 17 OF 29	