


INTERSTATE 89 MAINLINE TREATMENT SCHEMATIC

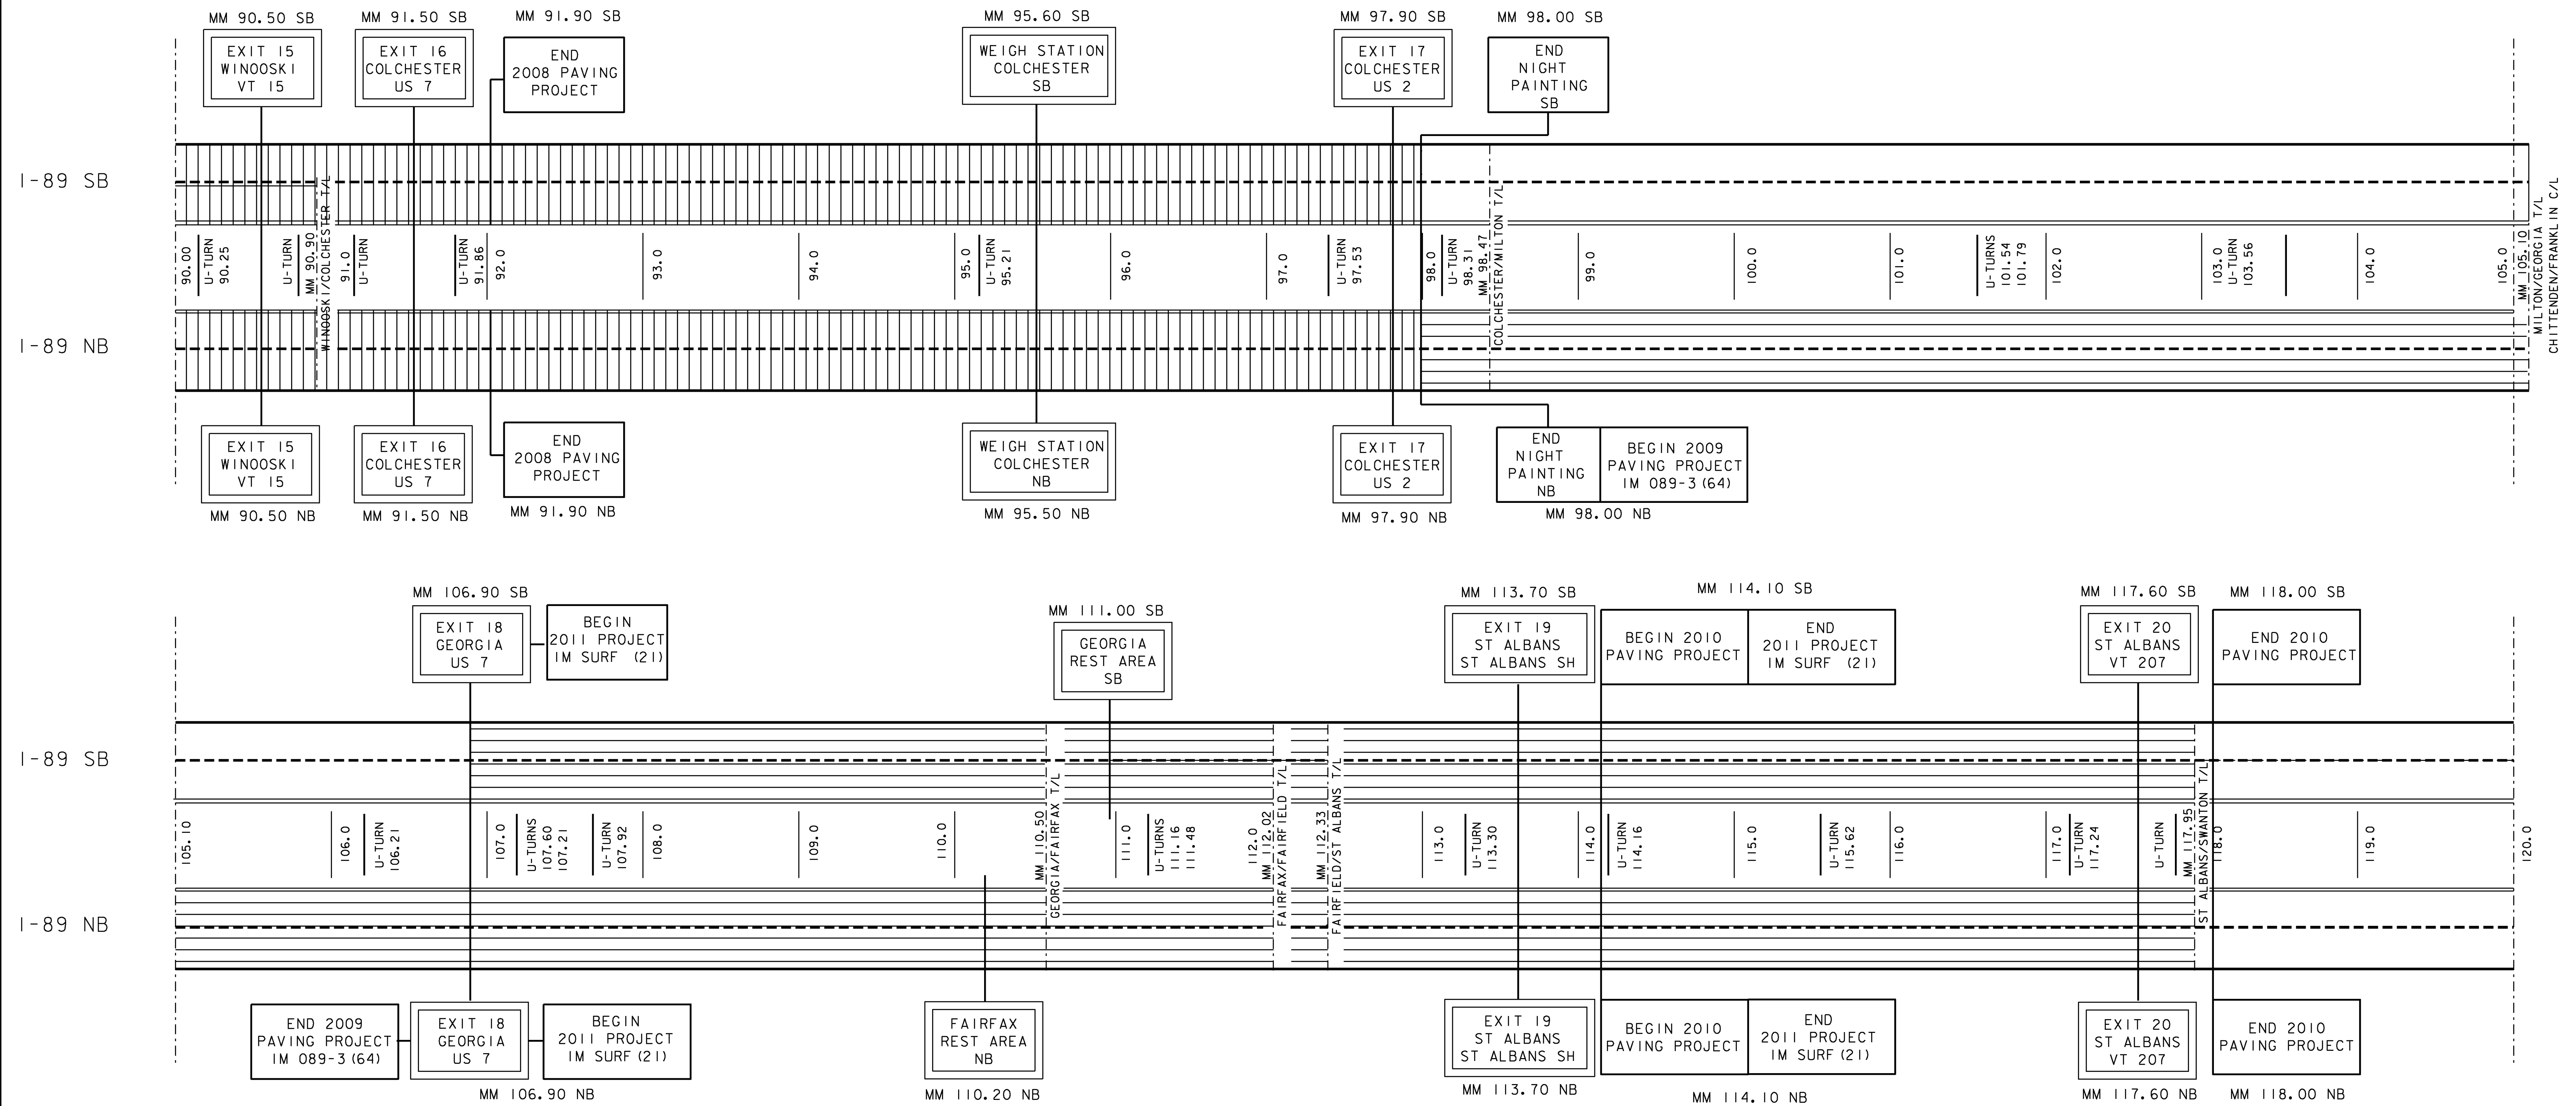

- LEGEND**
- = AREA NOT TO BE PAINTED
 - = AREA TO BE DONE AT NIGHT
 - = 6'' SOLID WHITE LINE
 - = 6'' DASHED WHITE LINE
 - = 6'' SOLID YELLOW LINE

NOTE
 PAINT WHITE EDGLINE AND DASHES
 MM 79.00 - MM 91.90 NB
 MM 87.70 - MM 91.90 SB

NOT TO SCALE

<p>I-89 MAINLINE TREATMENT SCHEMATIC SHEET 4</p>	<p>PROJECT NAME: STATEWIDE</p> <p>PROJECT NUMBER: IMG MARK(111)</p>
<p>DESIGN FILE NAME: Ila008.dgn</p> <p>PROJECT MANAGER: A GAMBLE</p> <p>IPARM FILE NAME: Ila008ms4.i</p>	<p>PLOT DATE: 10-MAR-2011</p> <p>DRAWN BY: KAS</p> <p>SHEET: 18 OF 29</p>