




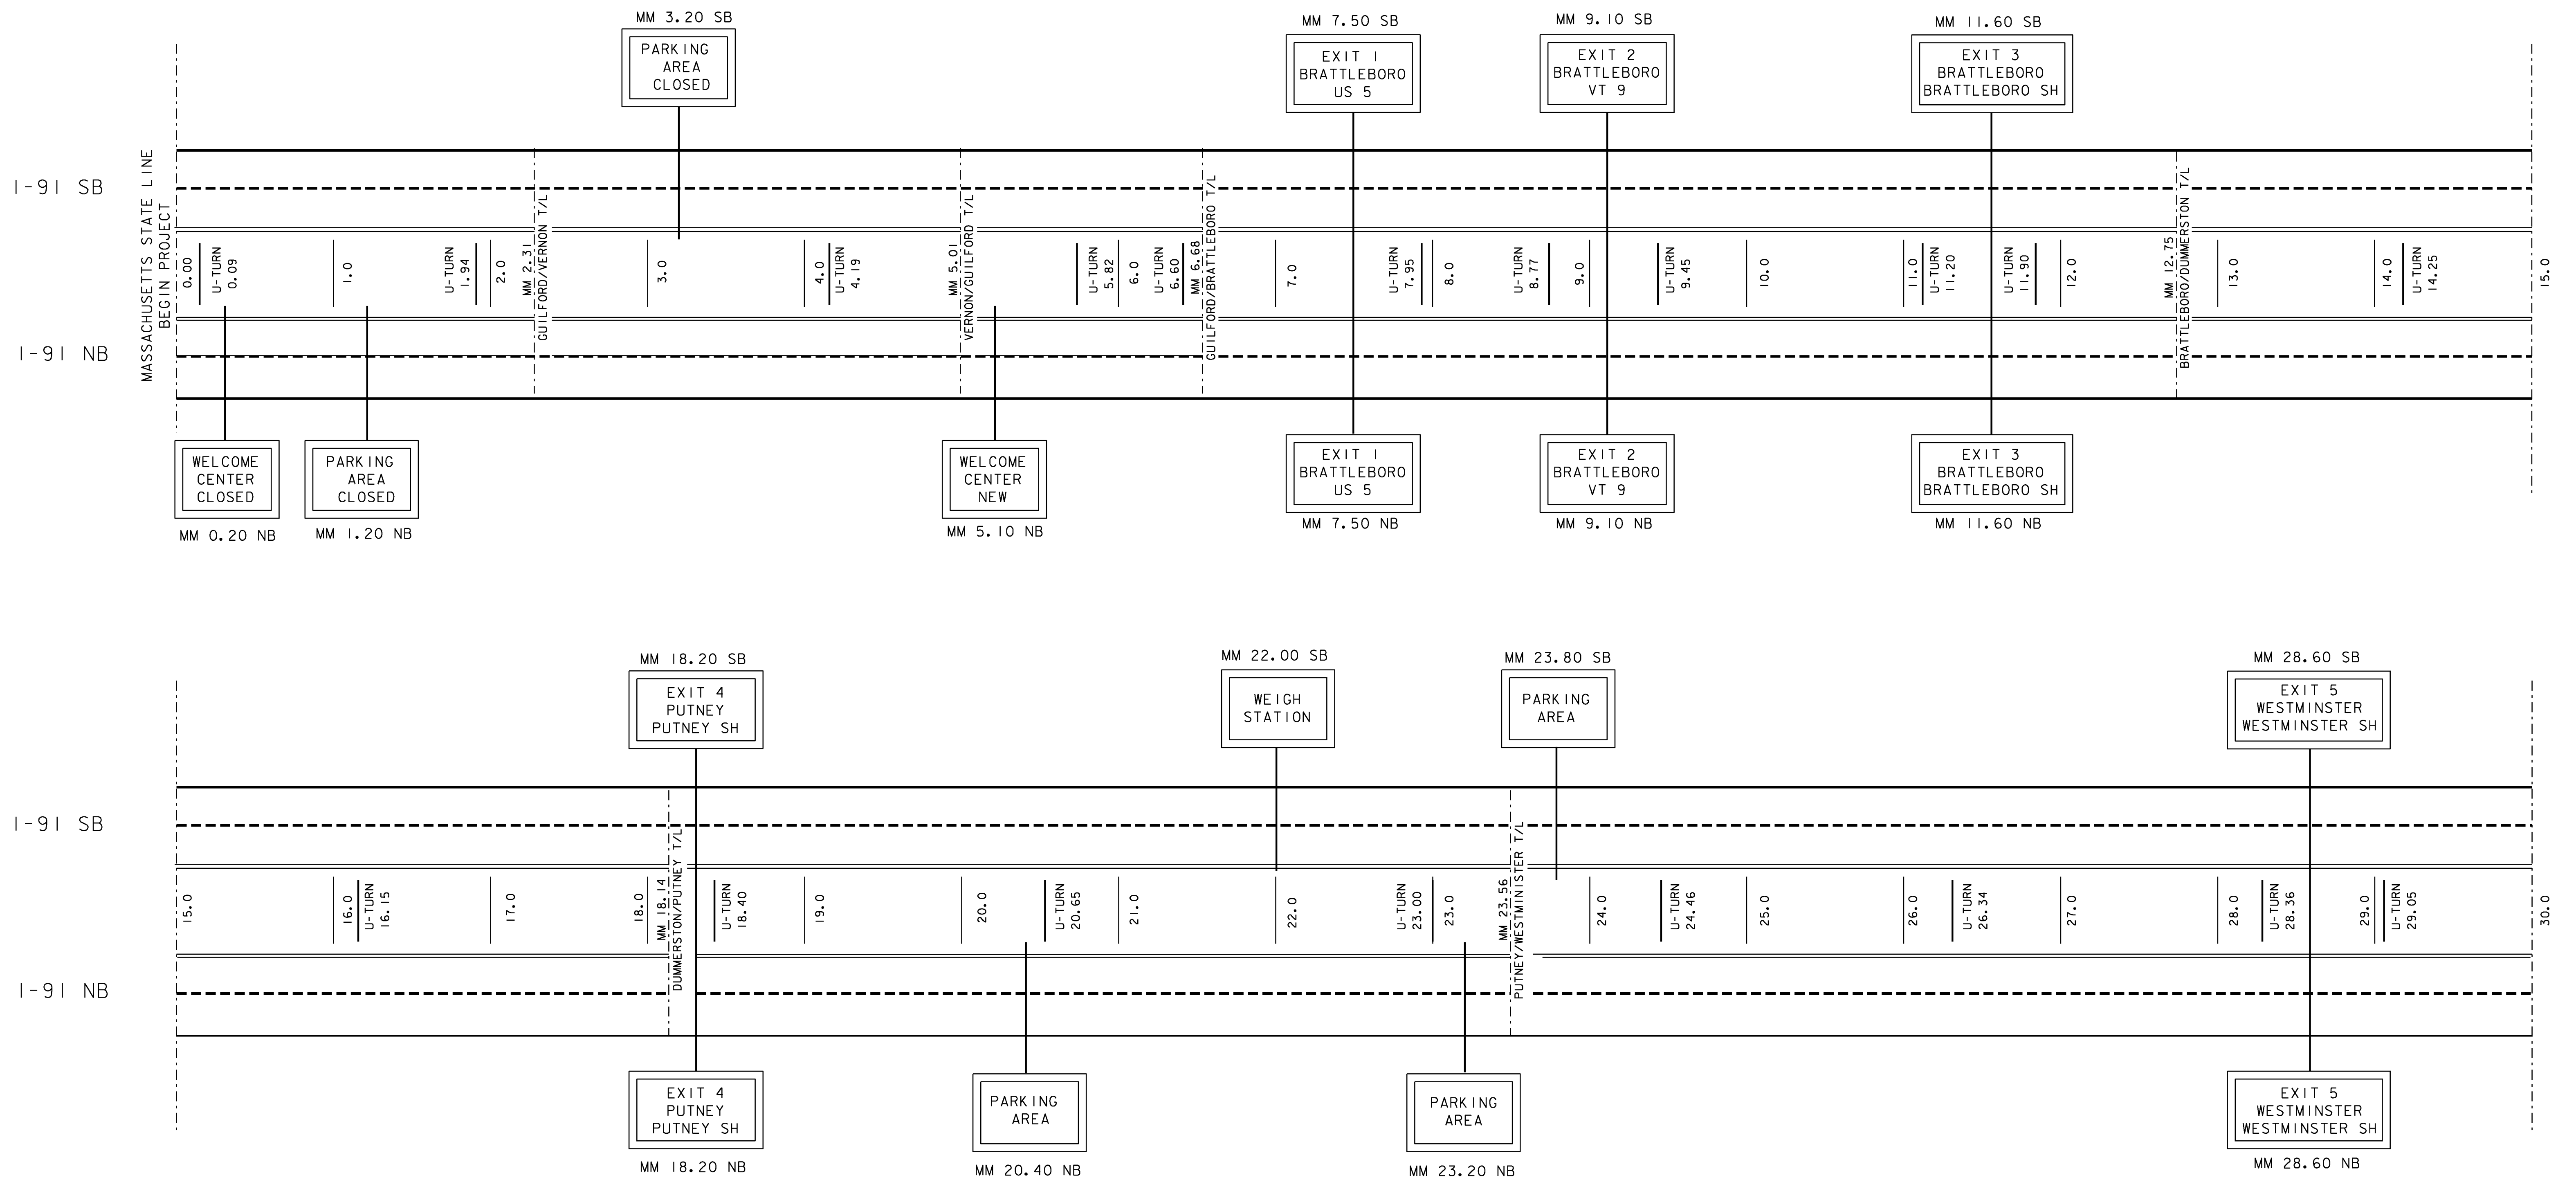


INTERSTATE 91 MAINLINE TREATMENT SCHEMATIC

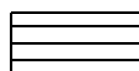

- LEGEND**
-  = AREA NOT TO BE PAINTED
 -  = AREA TO BE DONE AT NIGHT
 -  = 6'' SOLID WHITE LINE
 -  = 6'' DASHED WHITE LINE
 -  = 6'' SOLID YELLOW LINE

NOT TO SCALE

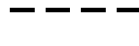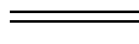I-91 MAINLINE TREATMENT SCHEMATIC SHEET 1	PROJECT NAME: STATEWIDE	PLOT DATE: 10-MAR-2011
	PROJECT NUMBER: IMG MARK(111)	DRAWN BY: KAS
	DESIGN FILE NAME: Ila008.dgn	SHEET: 21 OF 29
	PROJECT MANAGER: A GAMBLE	
	IPARM FILE NAME: Ila008ms6.1	