


# INTERSTATE 91 MAINLINE TREATMENT SCHEMATIC

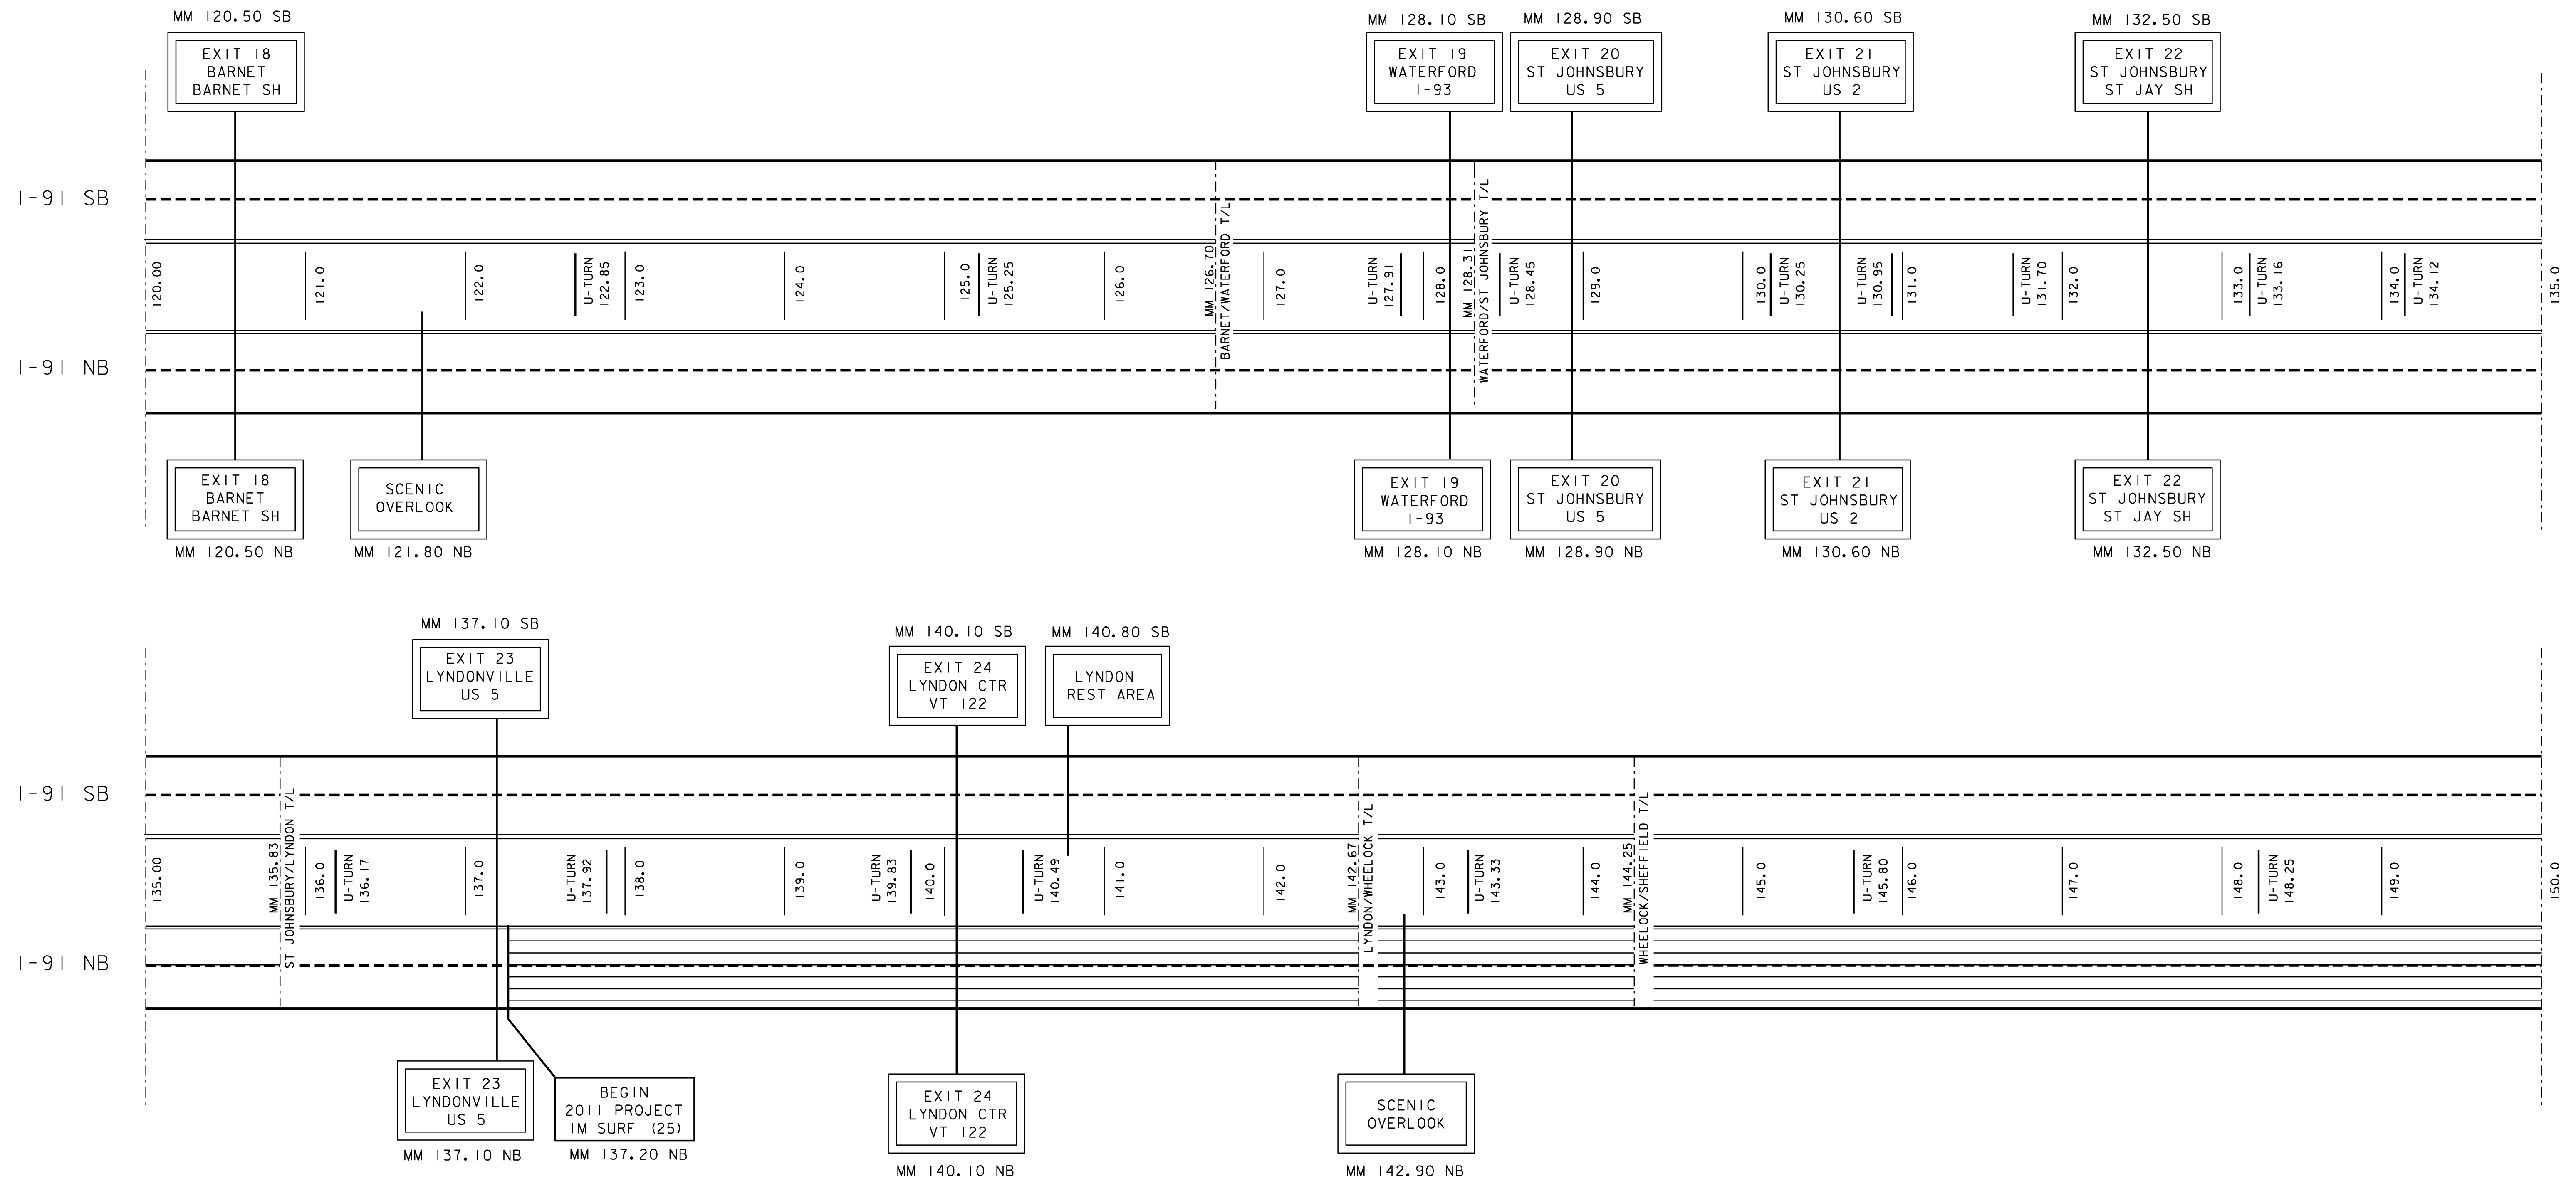

- LEGEND**
- = AREA NOT TO BE PAINTED
  - = AREA TO BE DONE AT NIGHT
  - = 6'' SOLID WHITE LINE
  - = 6'' DASHED WHITE LINE
  - = 6'' SOLID YELLOW LINE

NOT TO SCALE

|  |                                      |                        |
|--|--------------------------------------|------------------------|
| <b>I-91 MAINLINE<br/>TREATMENT SCHEMATIC<br/>SHEET 5</b> | PROJECT NAME: <b>STATEWIDE</b>       |                        |
|  | PROJECT NUMBER: <b>IMG MARK(111)</b> |                        |
|  | DESIGN FILE NAME: Ila008.dgn         | PLOT DATE: 10-MAR-2011 |
| PROJECT MANAGER: A GAMBLE                                | DRAWN BY: KAS                        |                        |
| IPARM FILE NAME: Ila008msi0.1                            | SHEET: 25 OF 29                      |                        |