


TEMPORARY 6" WHITE LINE
 I-189 EB MM 1.081 TO I-189 EB MM 1.205, DASHED CENTERLINE/SOLID RT.
 I-189 WB MM 1.081 TO I-189 WB MM 1.205, DASHED CENTERLINE/SOLID LT.
 I-189 WB MM 1.135 TO I-189 WB MM 1.205, DOTTED LT.

TEMPORARY 6" YELLOW LINE
 I-189 EB MM 1.081 TO I-189 EB 1.205, SOLID LT.
 I-189 WB MM 1.081 TO I-189 WB 1.205, SOLID RT.

6" WHITE LINE
 I-189 EB MM 1.081 TO I-189 EB MM 1.205, DASHED CENTERLINE/SOLID RT.
 I-189 WB MM 1.081 TO I-189 WB MM 1.205, DASHED CENTERLINE/SOLID LT.
 I-189 WB MM 1.135 TO I-189 WB MM 1.205, DOTTED LT.


6" YELLOW LINE
 I-189 EB MM 1.081 TO I-189 EB 1.205, SOLID LT.
 I-189 WB MM 1.081 TO I-189 WB 1.205, SOLID RT.

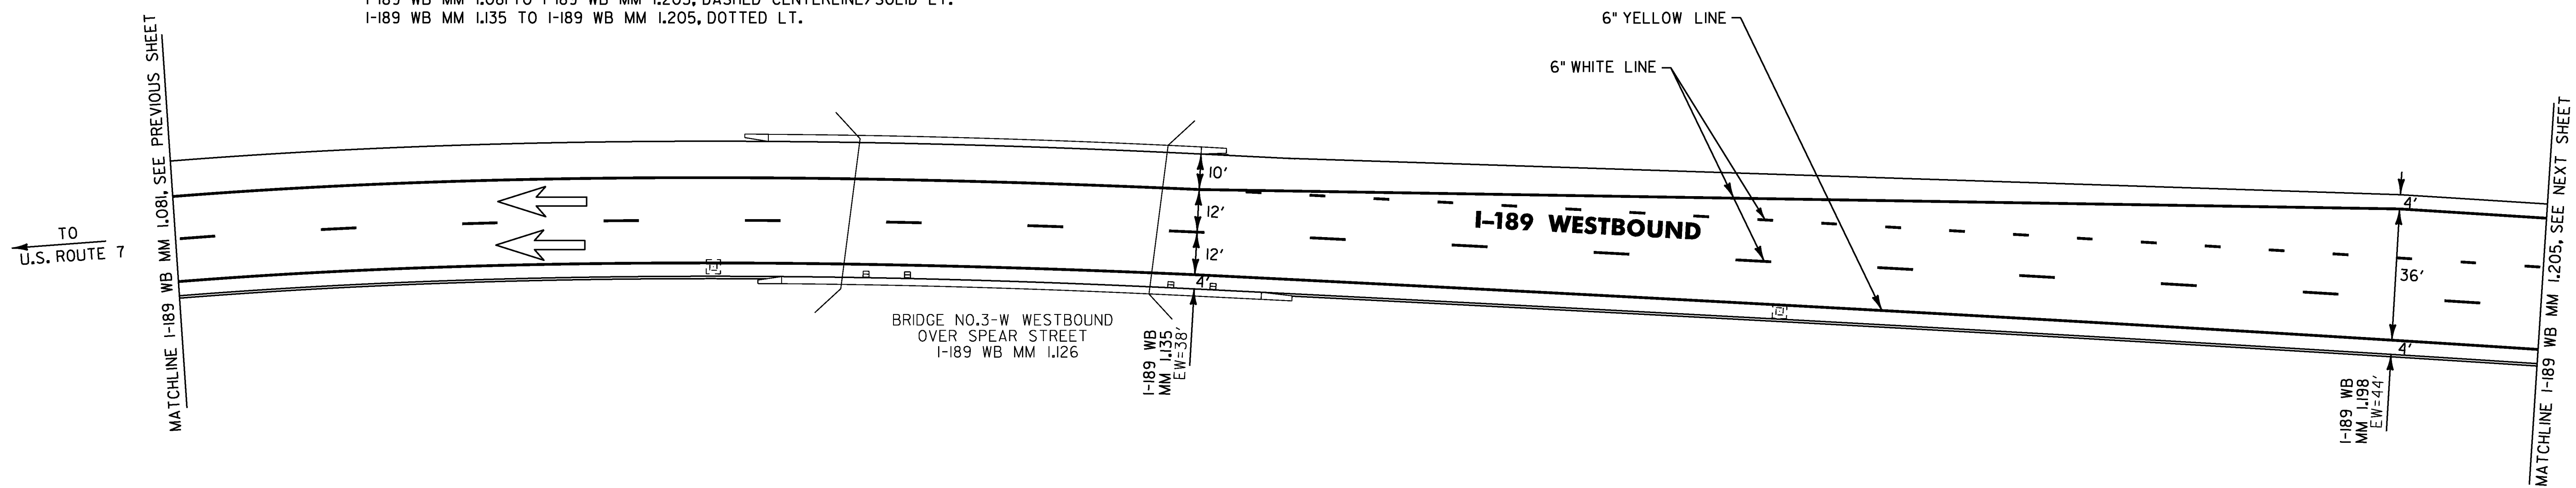

BRIDGE NO.3-W WESTBOUND
 OVER SPEAR STREET
 I-189 WB MM 1.126

BRIDGE NO.3-E EASTBOUND
 OVER SPEAR STREET
 I-189 EB MM 1.116

NOTE: FROM I-189 EB/WB MM 0.845 TO MM 1.417, THE WIDTH OF THE MEDIAN HAS BEEN REDUCED GRAPHICALLY IN ORDER TO SHOW BOTH EASTBOUND AND WESTBOUND ALIGNMENTS.

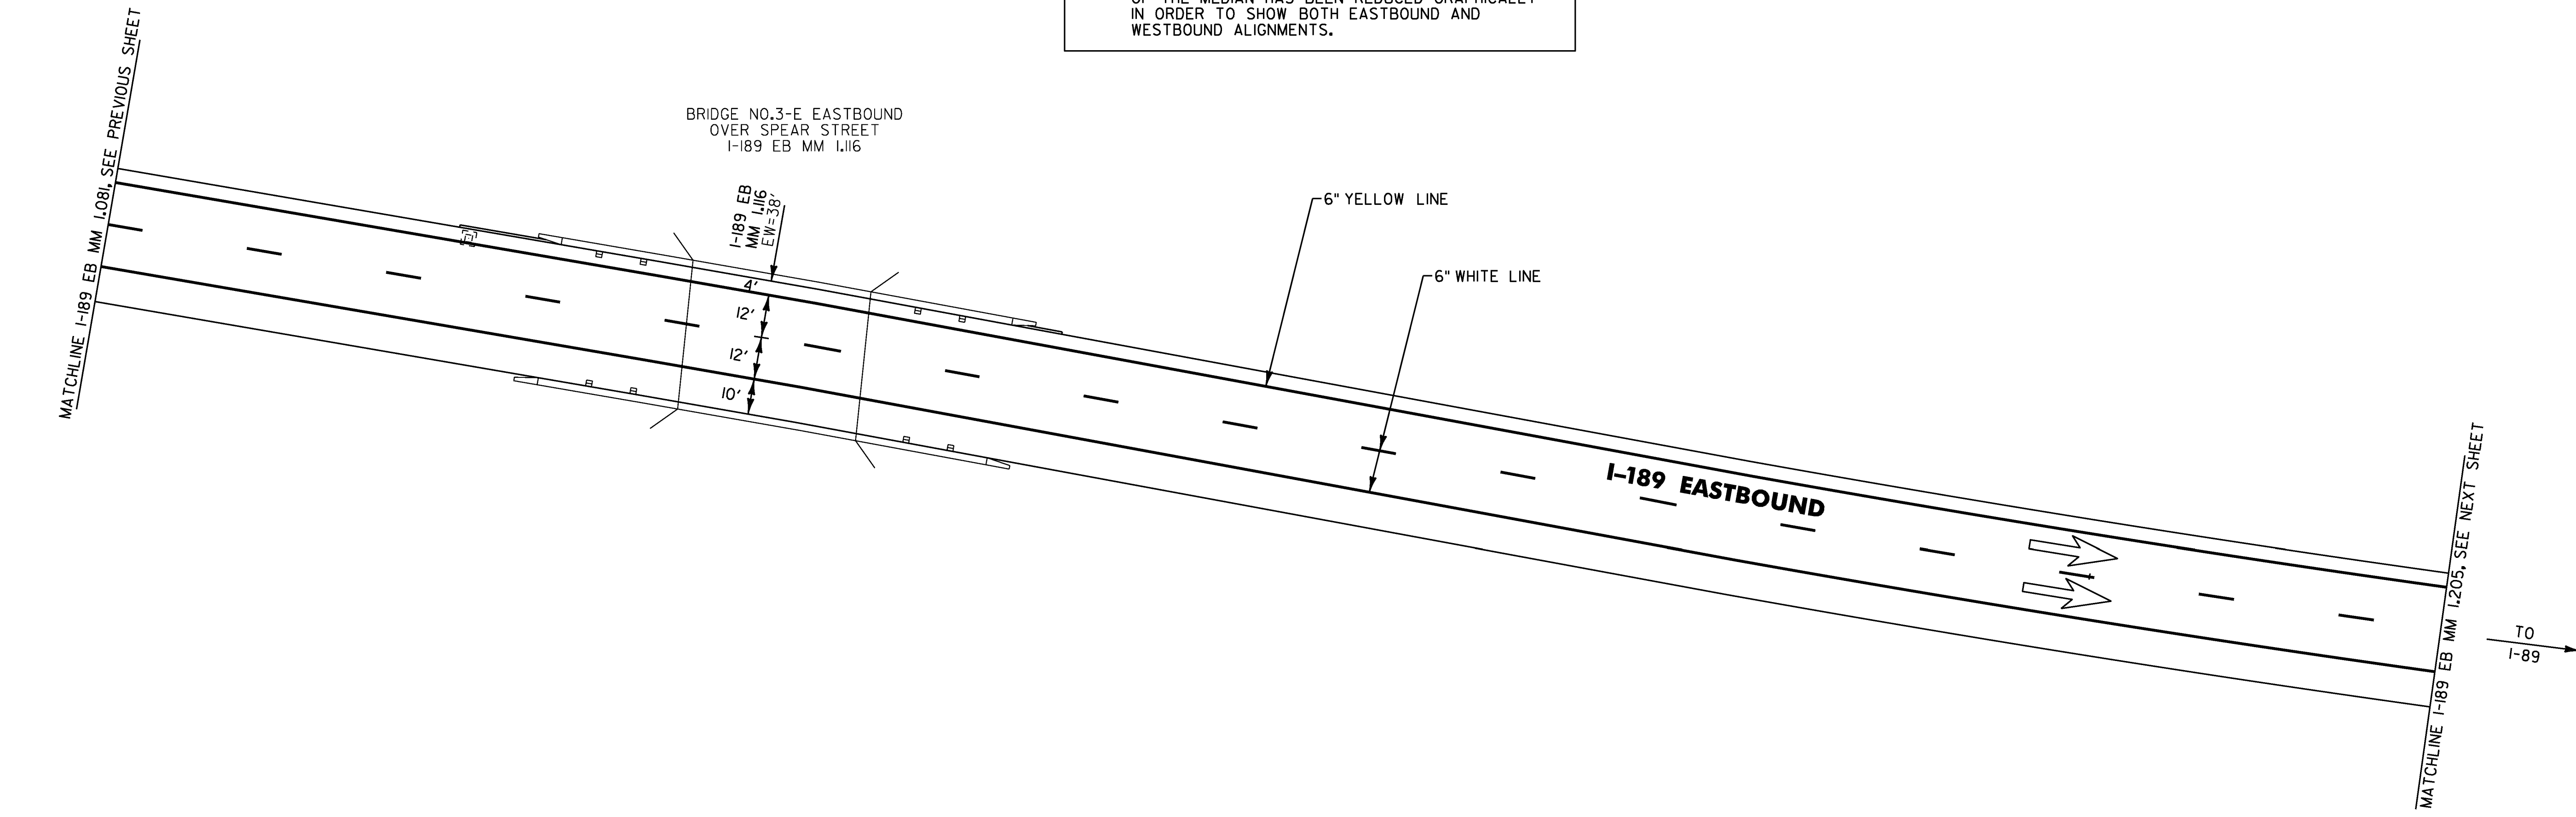

NOTES: 1) FOR STRIPING DETAILS AT THE GORES, SEE VAOT STANDARDS E-191 & E-192
 2) DIRECTION OF TRAVEL →
 3) EW= EXISTING ROADWAY WIDTH

NOT TO SCALE

| | |
|------------------------------|---|
| LAYOUT SHEET #12 | PROJECT NAME: BURLINGTON-SO. BURLINGTON |
| | PROJECT NUMBER: IM SURF (30) |
| FILE NAME: Ila028/Ila028.dgn | PLOT DATE: 12-APR-2012 |
| PROJECT LEADER: M. FOWLER | DRAWN BY: L. BULLOCK |
| DESIGNED BY: L. BULLOCK | CHECKED BY: M. FOWLER |
| Ila028Ia12.i | SHEET 27 OF 49 |