


NOTE: FROM I-189 EB/WB MM 0.845 TO MM 1.417, THE WIDTH OF THE MEDIAN HAS BEEN REDUCED GRAPHICALLY IN ORDER TO SHOW BOTH EASTBOUND AND WESTBOUND ALIGNMENTS.

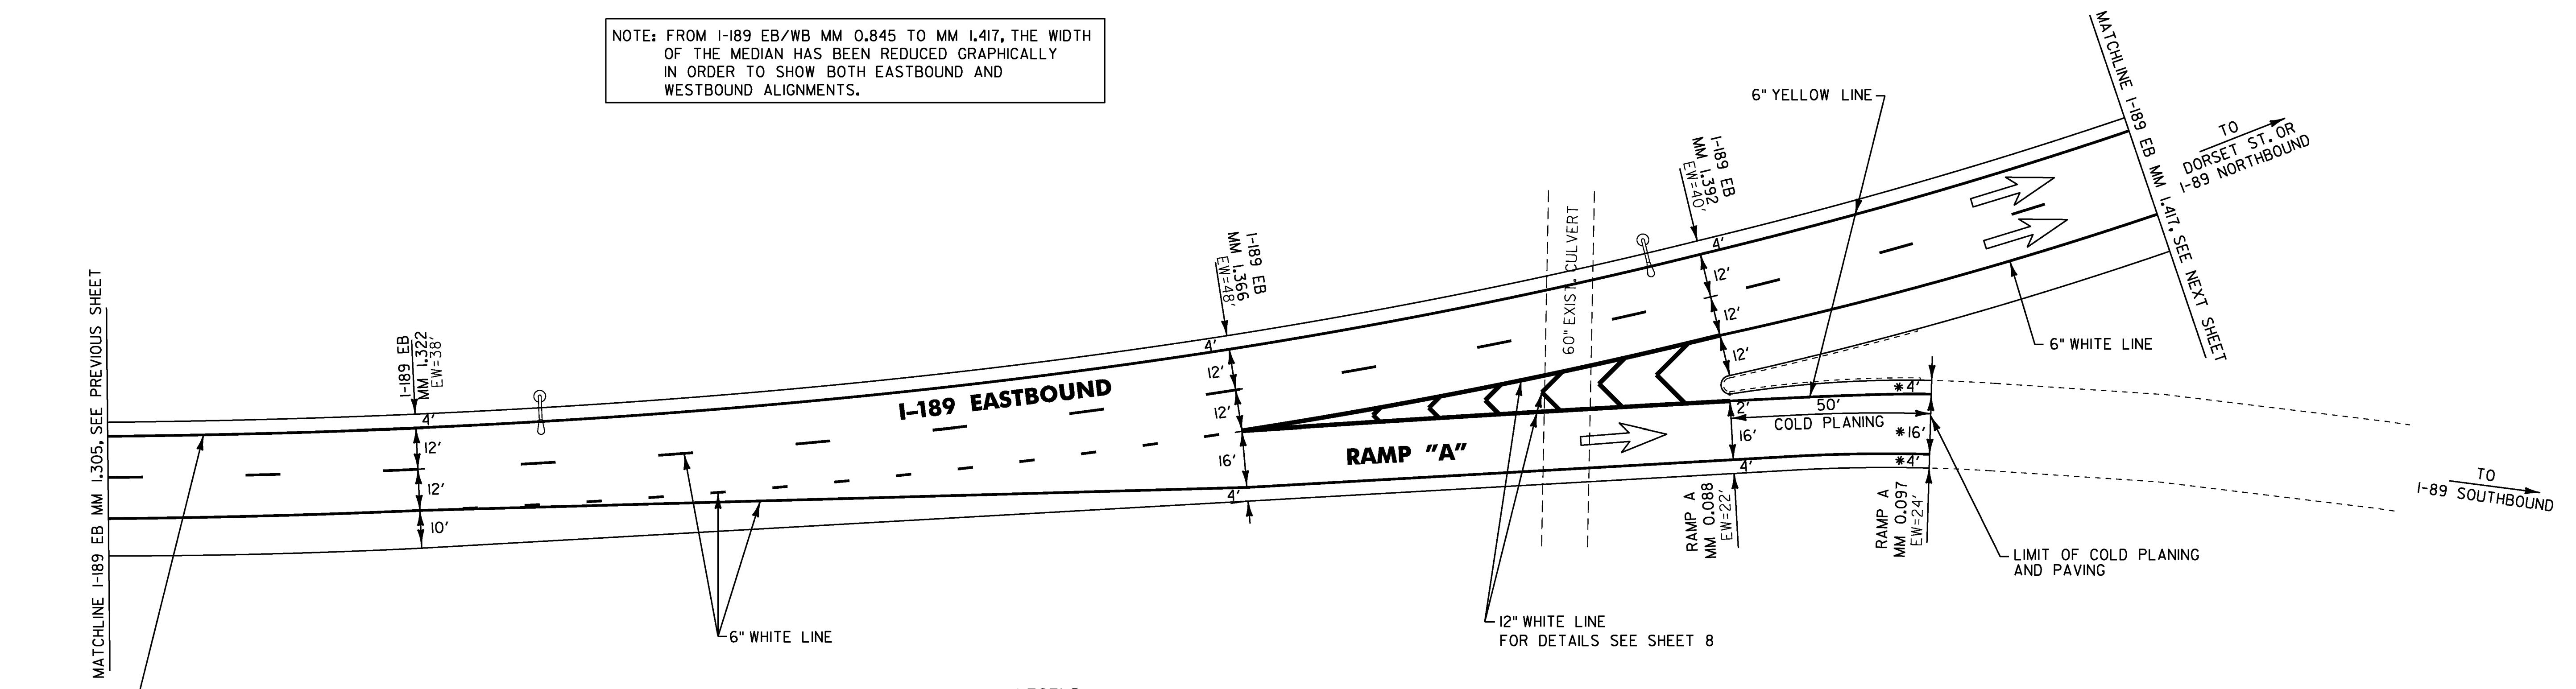

LEGEND
 NO COLD PLANING OR PAVING IN THIS AREA
 *MATCH EXISTING CONDITIONS

NOTES: 1) FOR STRIPING DETAILS AT THE GORES, SEE VAOT STANDARDS E-191 & E-192
 2) DIRECTION OF TRAVEL
 3) EW= EXISTING ROADWAY WIDTH

NOT TO SCALE

LAYOUT SHEET #14

PROJECT NAME: BURLINGTON-SO. BURLINGTON	PLOT DATE: 12-APR-2012
PROJECT NUMBER: IM SURF (30)	DRAWN BY: L. BULLOCK
FILE NAME: Ila028/Ila028.dgn	CHECKED BY: M. FOWLER
PROJECT LEADER: M. FOWLER	SHEET 29 OF 49
DESIGNED BY: L. BULLOCK	
Ila028Ia14.f	