


# I-189 Burlington-So. Burlington IM Surf(30) Eastbound Lane Rut

Profiled 9/1/11

EB Travel Lane Avg. Rut = 0.262", EB Passing Lane Avg. Rut = 0.169"

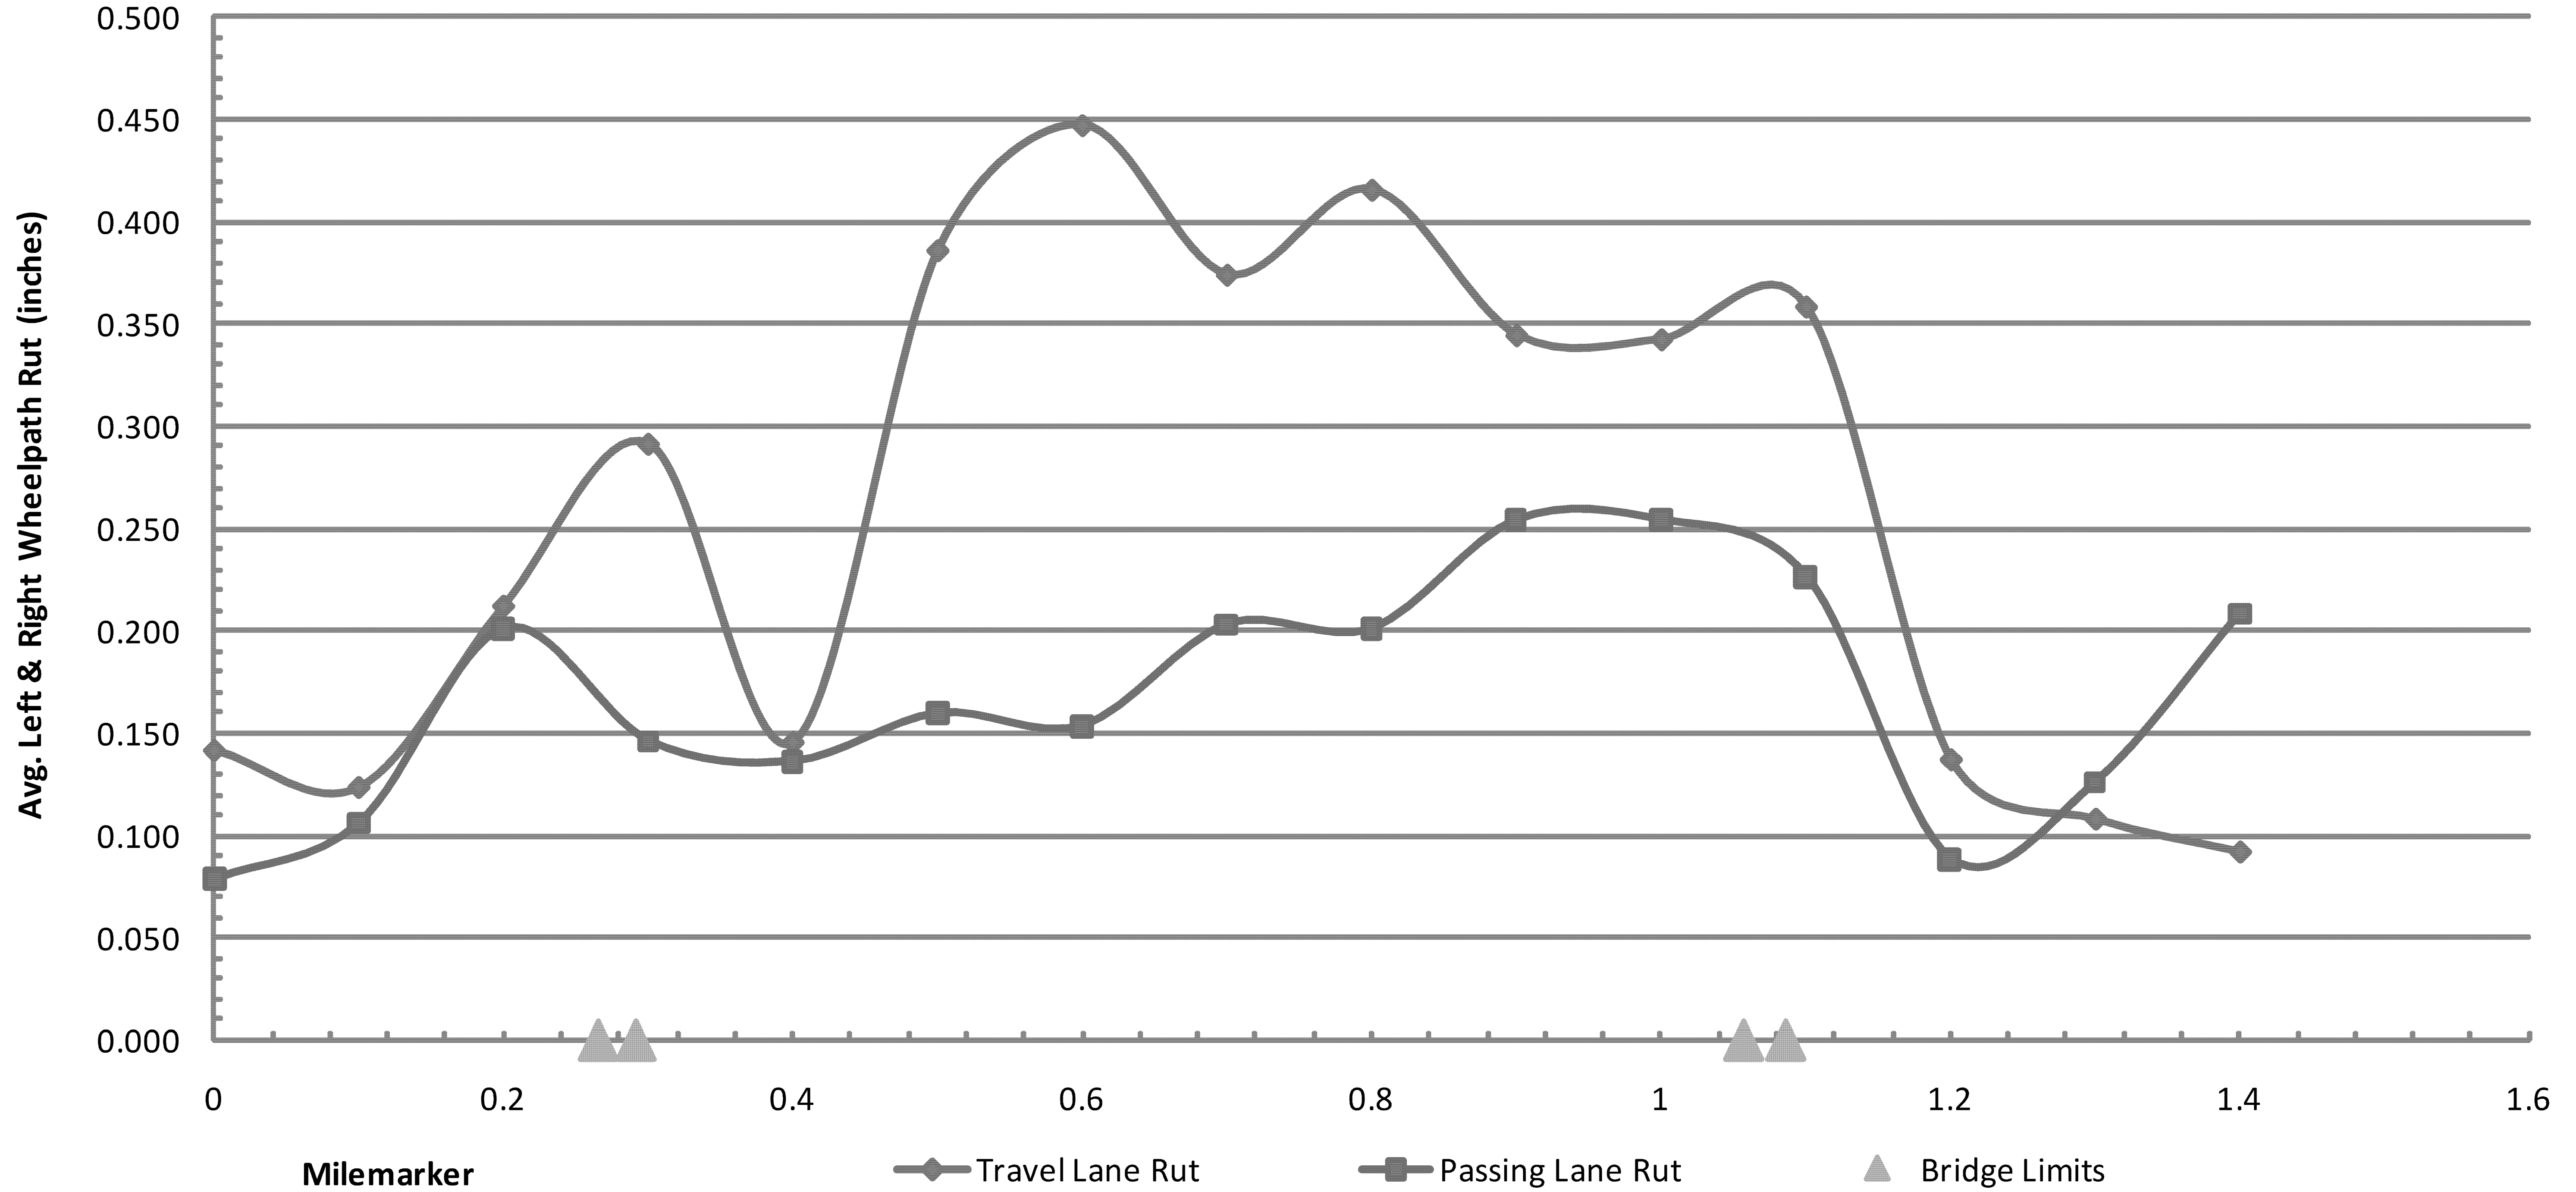

FOR INFORMATIONAL PURPOSES ONLY

NOT TO SCALE

**EASTBOUND  
RUTTING  
DATA  
INFORMATION**

PROJECT NAME: BURLINGTON-SO. BURLINGTON

PROJECT NUMBER: IM SURF (30)

FILE NAME: I1a028/I1a028.dgn

PROJECT LEADER: M. FOWLER

DESIGNED BY: L. BULLOCK

I1a028MR02.1

PLOT DATE: 12-APR-2012

DRAWN BY: L. BULLOCK

CHECKED BY: M. FOWLER

SHEET 33 OF 49