


I-189 Burlington-So. Burlington IM Surf(30) Westbound Lane Rut

Profiled 9/1/11

EB Travel Lane Avg. Rut = 0.268", EB Passing Lane Avg. Rut = 0.172"

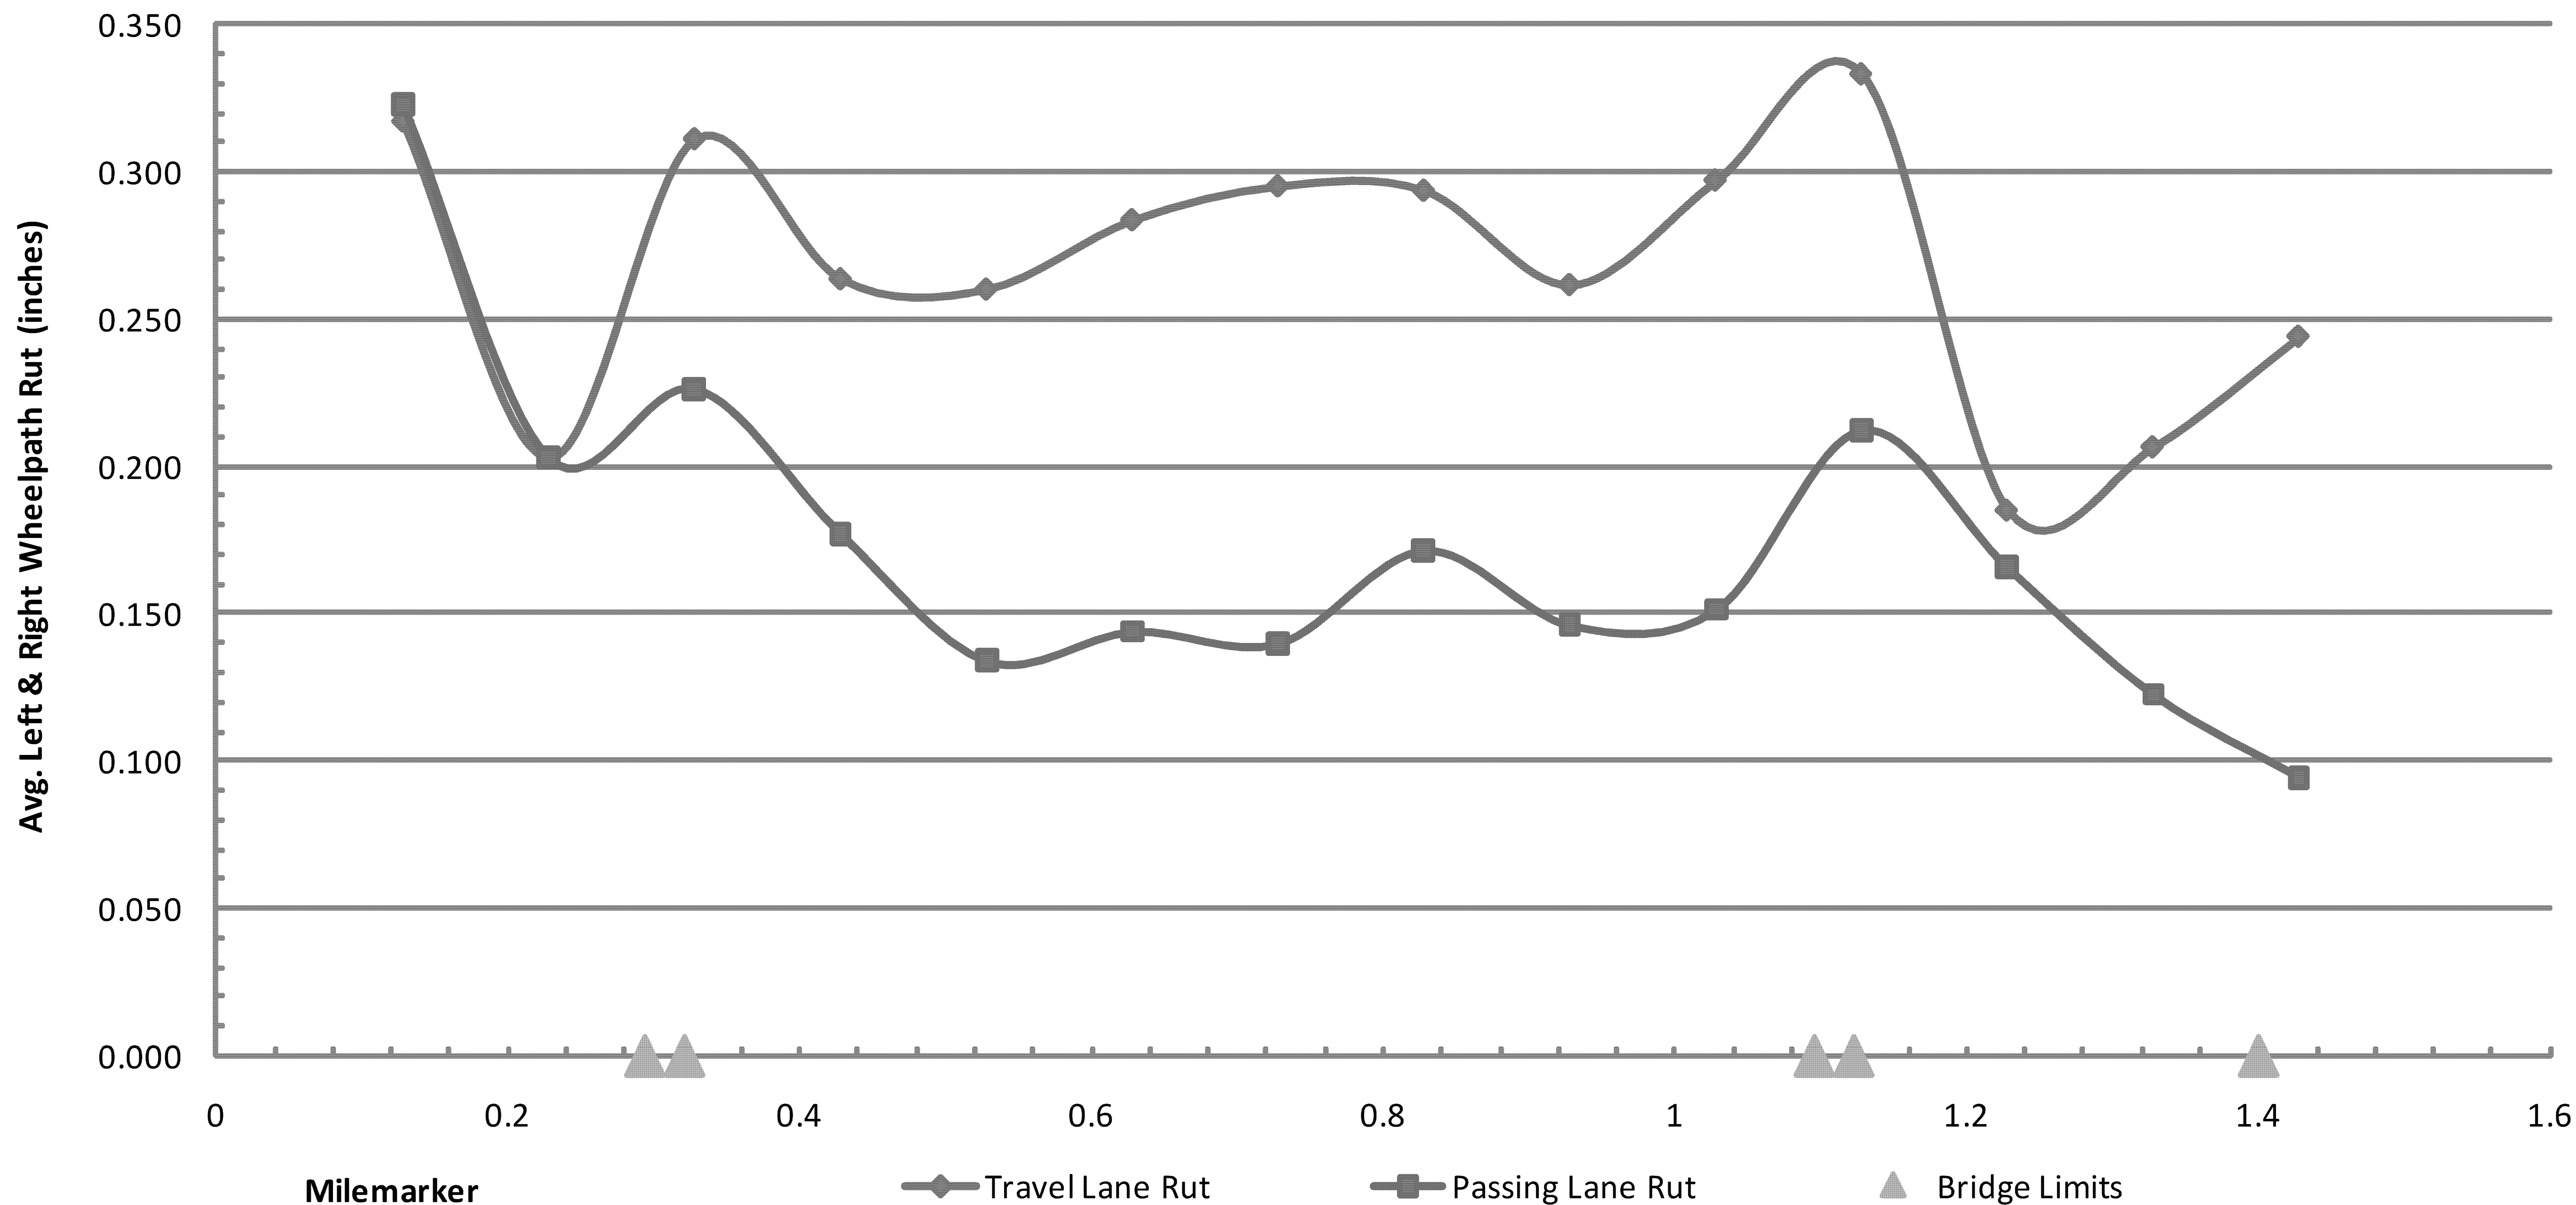

FOR INFORMATIONAL PURPOSES ONLY

NOT TO SCALE

WESTBOUND RUTTING DATA INFORMATION	PROJECT NAME: BURLINGTON-SO. BURLINGTON
	PROJECT NUMBER: IM SURF (30)
	FILE NAME: Ila028/Ila028.dgn
	DESIGNED BY: L. BULLOCK
	PROJECT LEADER: M. FOWLER
	CHECKED BY: M. FOWLER
	SHEET 34 OF 49
	PLOT DATE: 12-APR-2012