


I-189 Burlington-So. Burlington IM Surf(30) Westbound Lane Rut

Profiled 9/1/11

WB Travel Lane Avg. Rut = 0.268", WB Passing Lane Avg. Rut = 0.172"

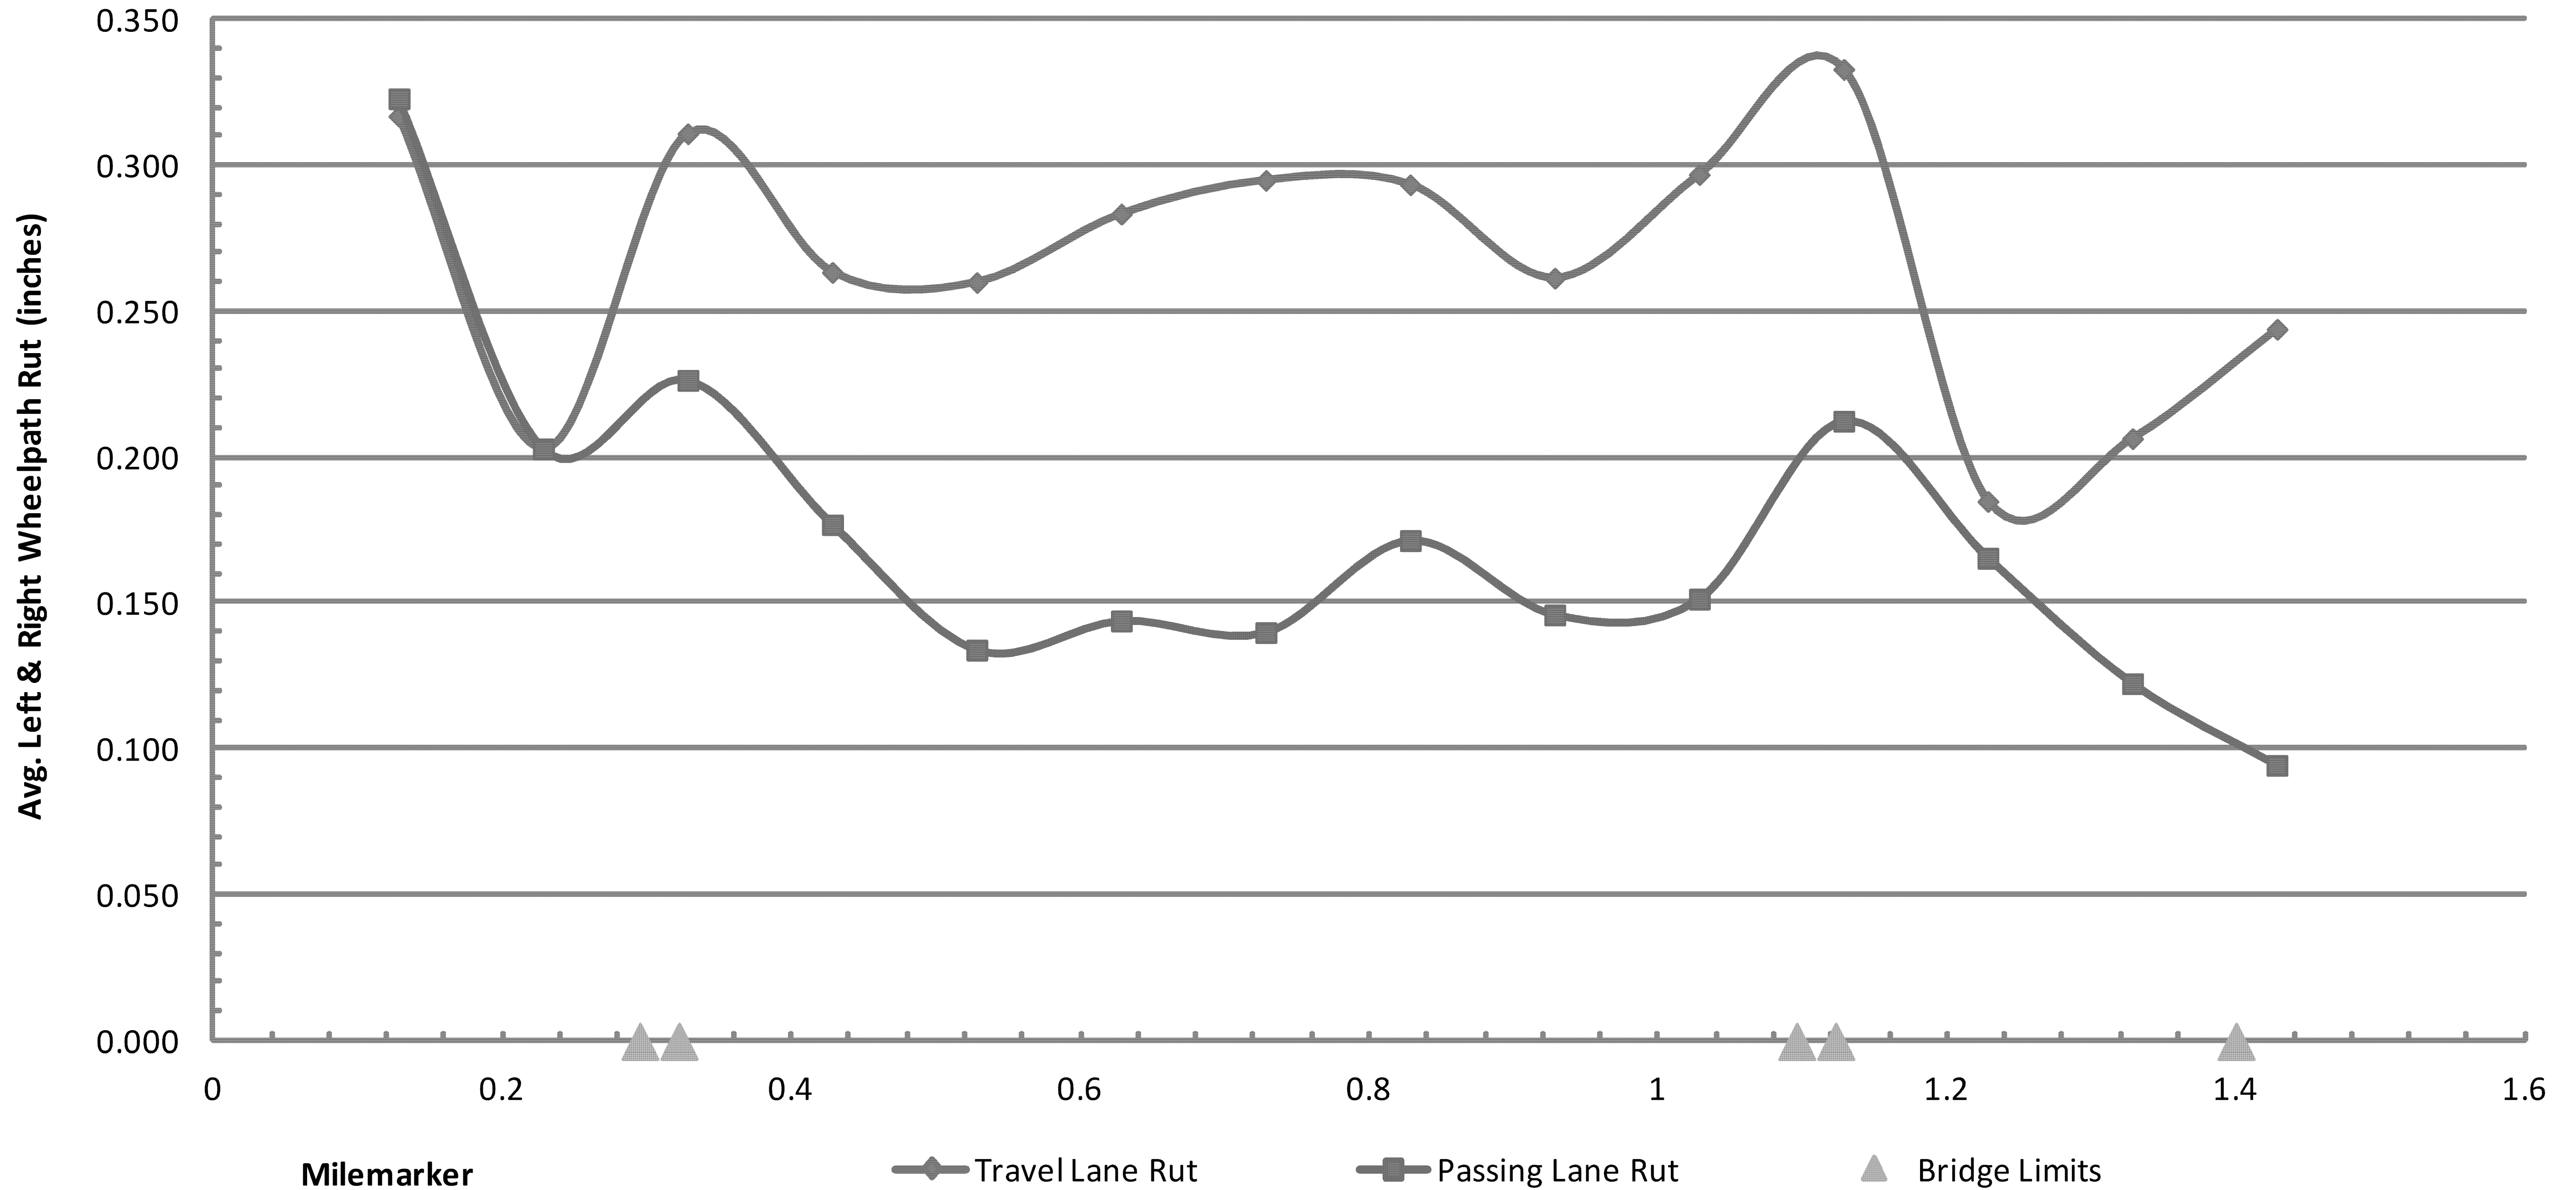

Milemarker

◆ Travel Lane Rut

■ Passing Lane Rut

▲ Bridge Limits

FOR INFORMATIONAL PURPOSES ONLY

NOT TO SCALE

**EASTBOUND
ROUGHNESS
DATA
INFORMATION**

PROJECT NAME: BURLINGTON-SO. BURLINGTON

PROJECT NUMBER: IM SURF (30)

FILE NAME: Ila028/Ila028.dgn

PROJECT LEADER: M. FOWLER

DESIGNED BY: L. BULLOCK

Ila028MR02.1

PLOT DATE: 12-APR-2012

DRAWN BY: L. BULLOCK

CHECKED BY: M. FOWLER

SHEET 35 OF 49