


I-189 Burlington-So. Burlington IM Surf(30) Westbound Lane Ride

Profiled 9/1/11

WB Travel Lane Avg. IRI = 102.5, WB Passing Lane Avg. IRI = 85.4, Project Avg. IRI = 93.9

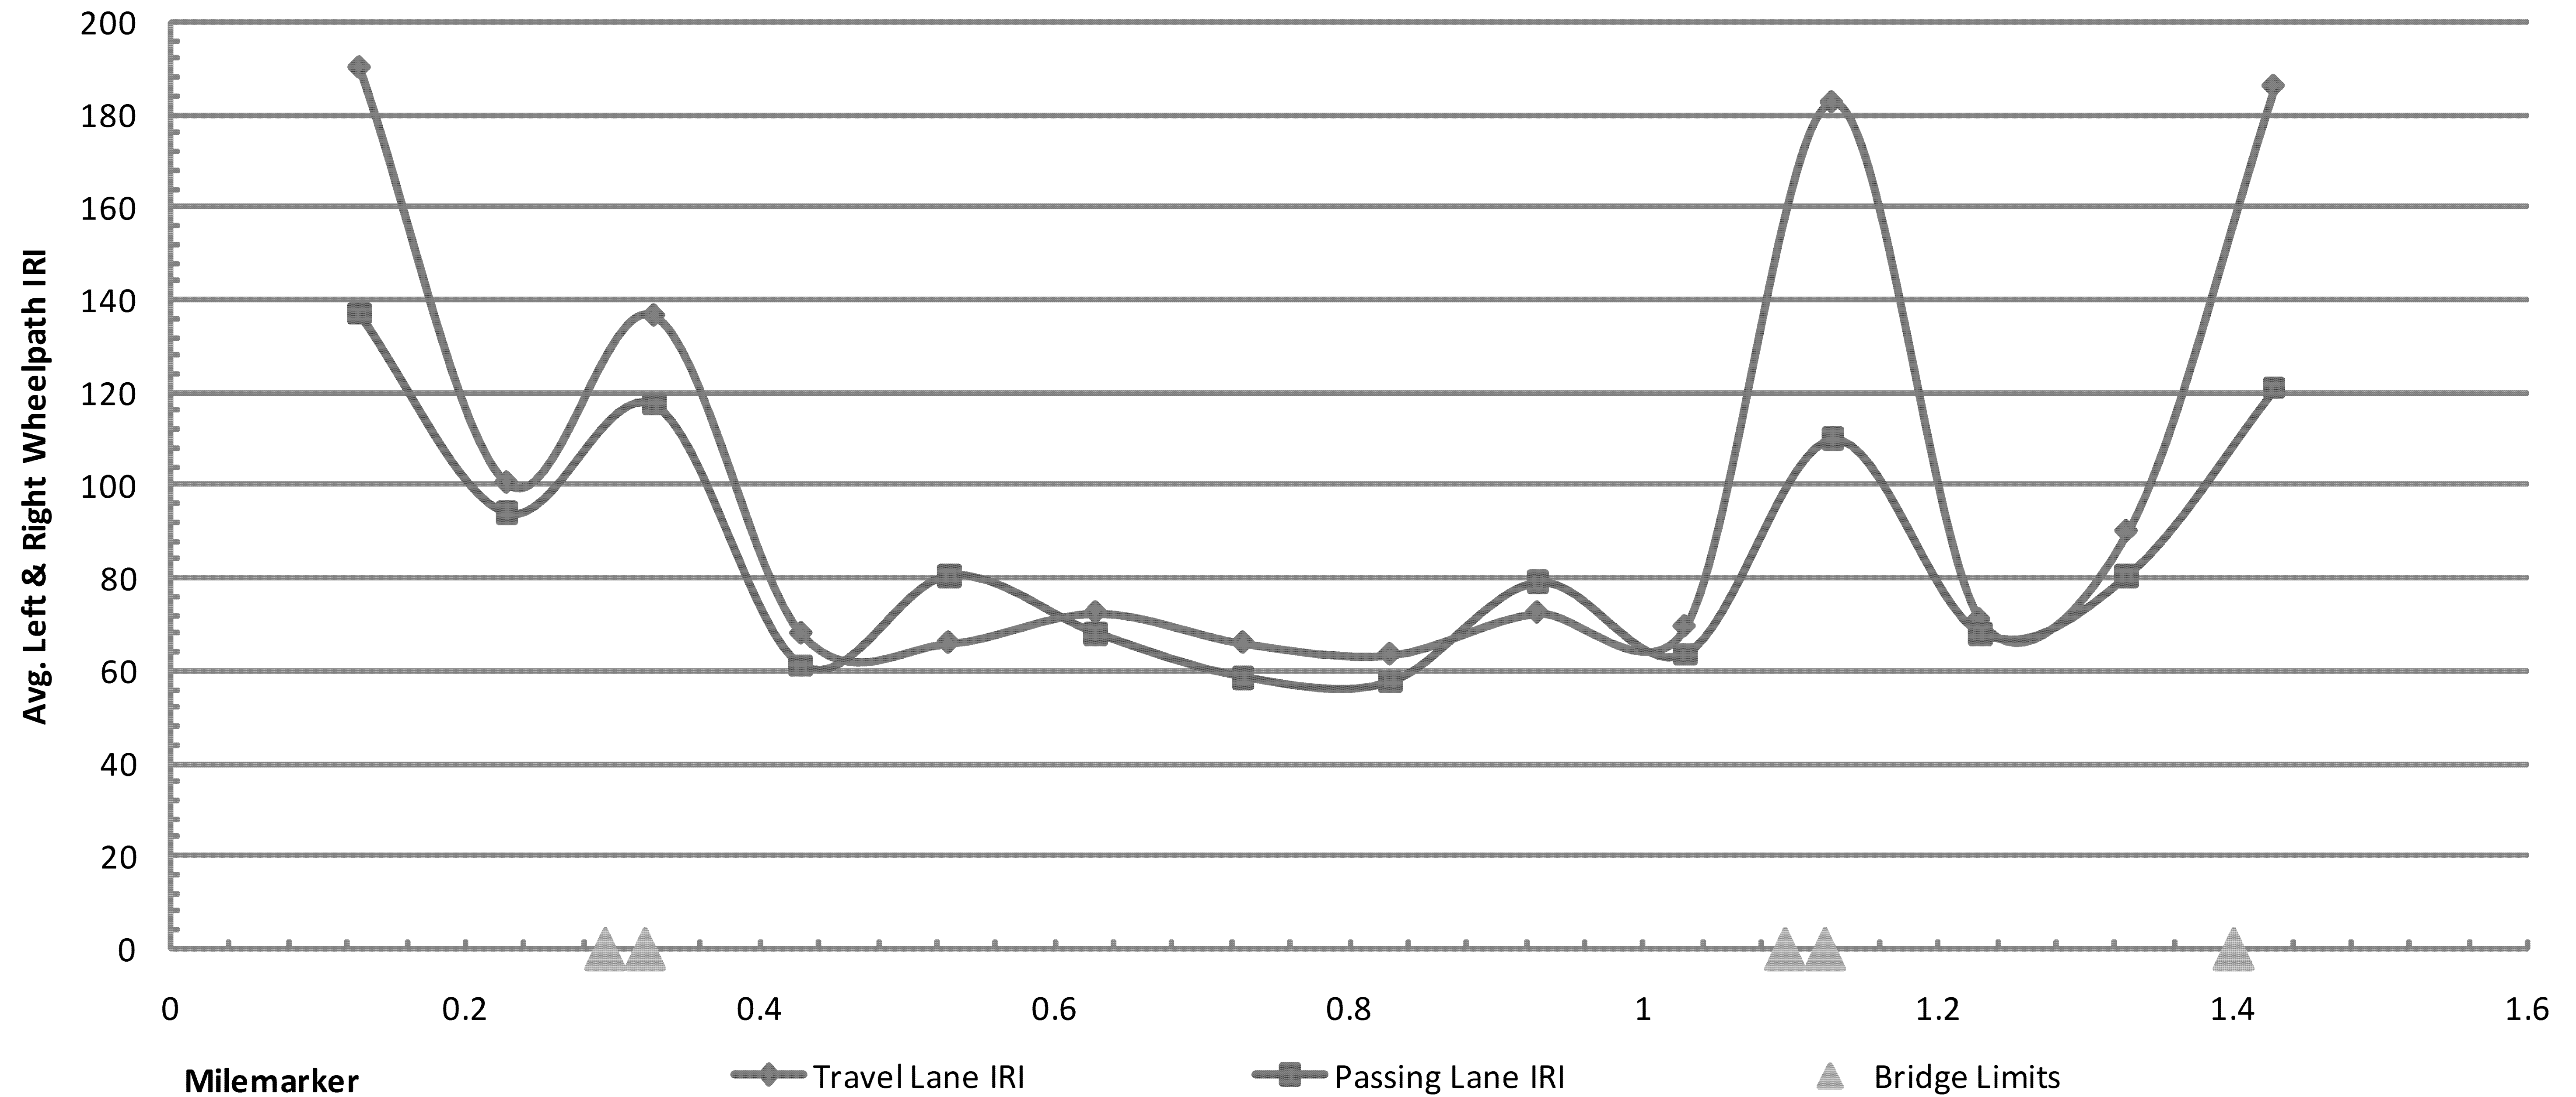

FOR INFORMATIONAL PURPOSES ONLY

NOT TO SCALE

**WESTBOUND
ROUGHNESS
DATA
INFORMATION**

PROJECT NAME: BURLINGTON-SO. BURLINGTON

PROJECT NUMBER: IM SURF (30)

FILE NAME: Ila028/Ila028.dgn

PROJECT LEADER: M. FOWLER

DESIGNED BY: L. BULLOCK

Ila028MR02.1

PLOT DATE: 12-APR-2012

DRAWN BY: L. BULLOCK

CHECKED BY: M. FOWLER

SHEET 36 OF 49