
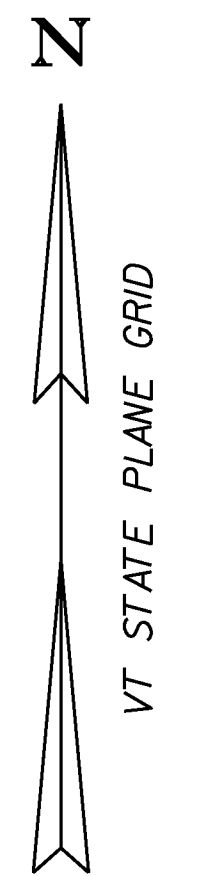


**CONSTRUCTION APPROACH SIGNING**

SEE VAOT STANDARDS E-100 AND E-103 FOR SIGN PLACEMENT.

LOCATION	ERW	RW500	RWA	SRW500	SRWA	PCMS
EASTBOUND I-189						
U.S. ROUTE 7 SHELBURNE ROAD					2	
EASTBOUND RAMP "A" (INT. NO. 1)						1
EASTBOUND RAMP "E" (INT. NO. 1)						1
EASTBOUND RAMP "A" (INT. NO. 13)						
EASTBOUND RAMP "D" (INT. NO. 13)						
WESTBOUND I-189						
KENNEDY DRIVE		2	2			
DORSET STREET				1	1	
WESTBOUND RAMP "C" (INT. NO. 13)		2	2			1
WESTBOUND RAMP "B" (INT. NO. 13)		2	2			1
WESTBOUND RAMP "C" (INT. NO. 1)						
U.S. ROUTE 7 SHELBURNE ROAD						1
WESTBOUND RAMP "E" (INT. NO. 13)						
TOTALS	7	6	6	2	4	5

NOTE: THE CONTRACTOR SHALL WORK WITH EMERGENCY SERVICES TO PROVIDE UNRESTRICTED ACCESS FOR EMERGENCY VEHICLES.

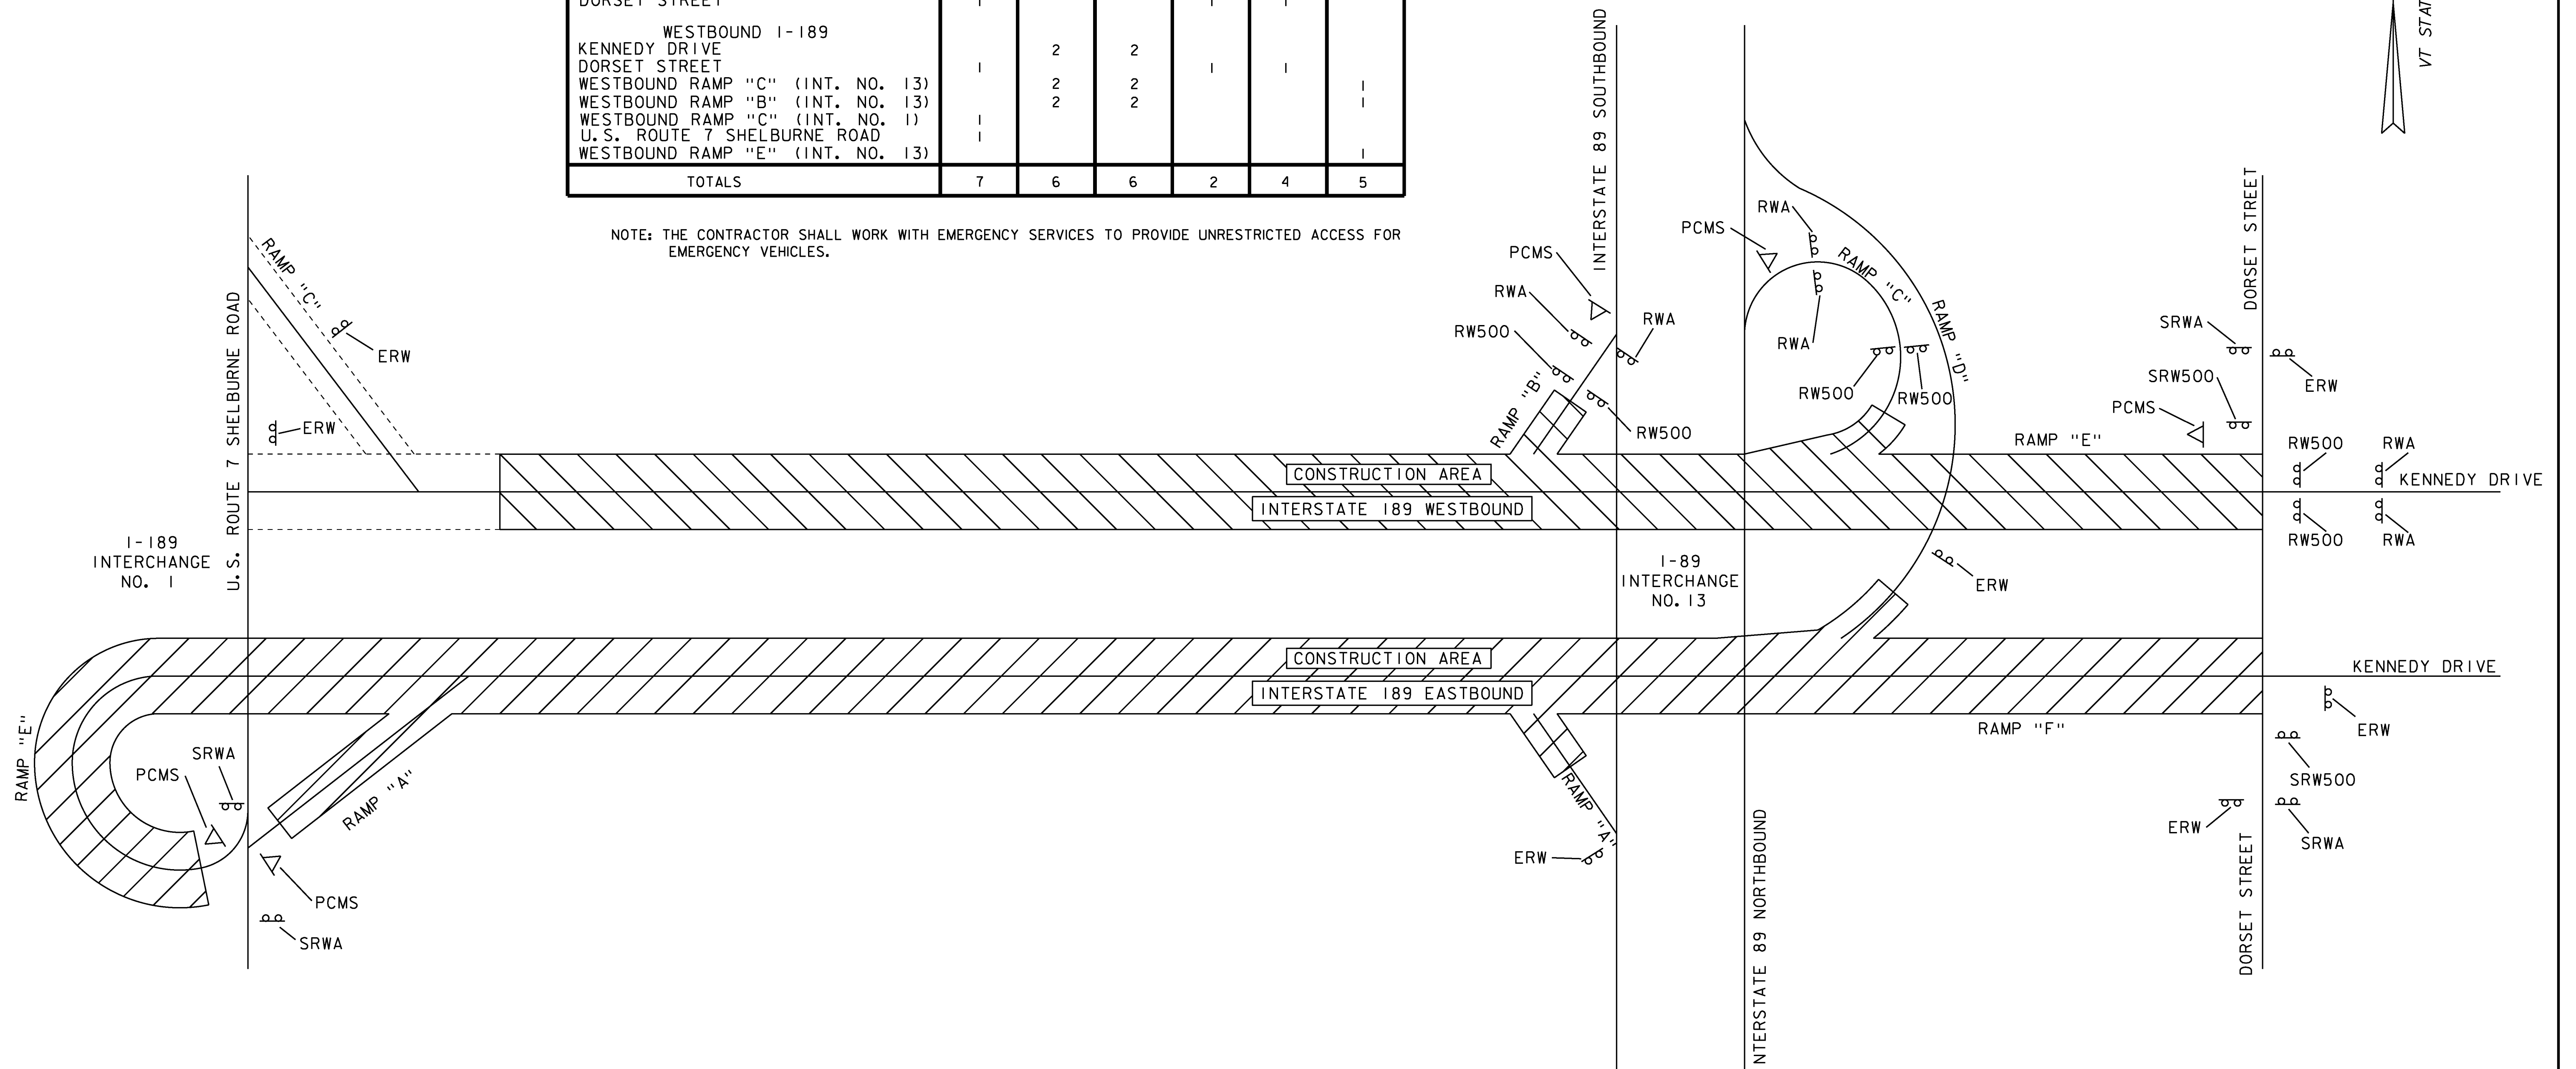

**LEGEND**

- ERW = END ROAD WORK
- RW500 = ROAD WORK 500 FT
- RWA = ROAD WORK AHEAD
- SRW500 = SIDE ROAD WORK 500 FT
- SRWA = SIDE ROAD WORK AHEAD
- ◁ = PORTABLE CHANGEABLE MESSAGE SIGN

NOT TO SCALE

**CONSTRUCTION APPROACH SIGNING**

PROJECT NAME: BURLINGTON-SO. BURLINGTON

PROJECT NUMBER: IM SURF (30)

FILE NAME: Ila028/Ila028.dgn  
 PROJECT LEADER: M. FOWLER  
 DESIGNED BY: L. BULLOCK  
 Ila028con.1

PLOT DATE: 12-APR-2012  
 DRAWN BY: L. BULLOCK  
 CHECKED BY: M. FOWLER  
 SHEET 37 OF 49