


INTERCHANGE #21 CONSTRUCTION DETAILS

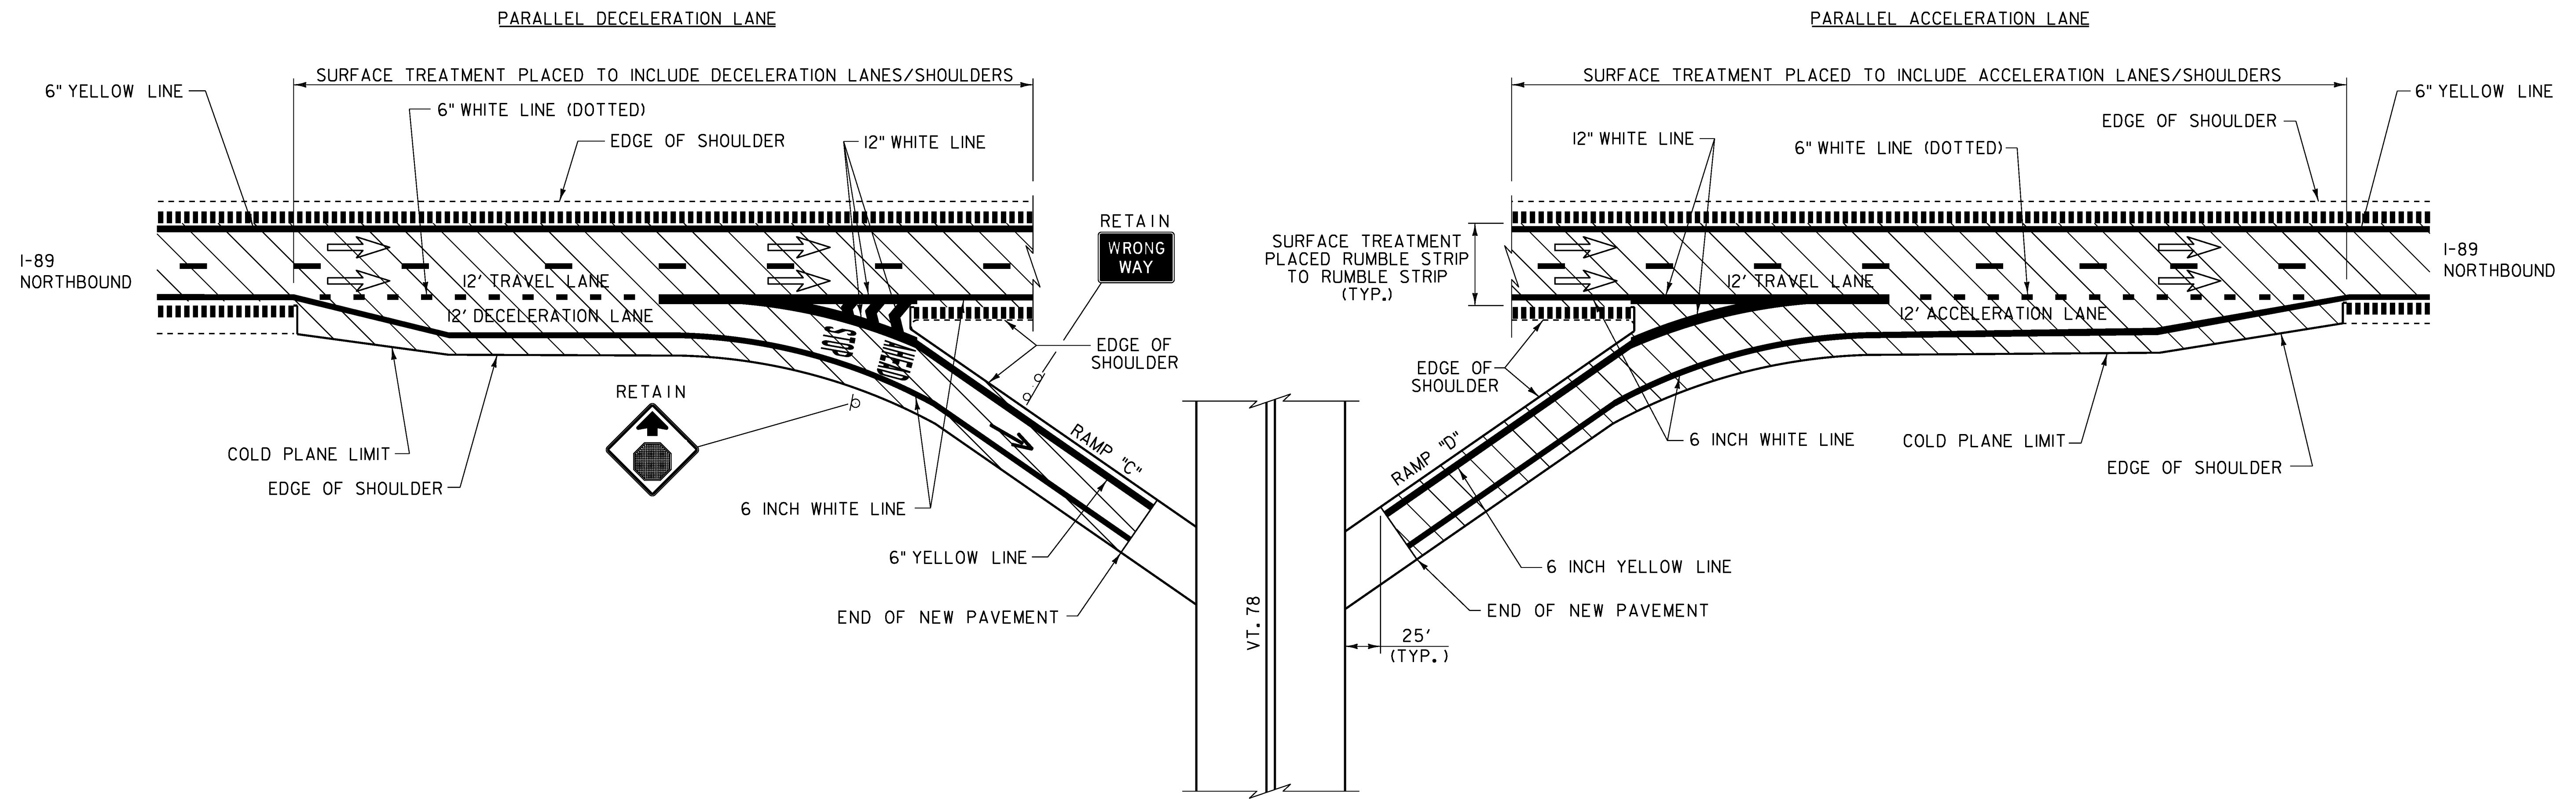

6 INCH WHITE LINE
 RAMP "C" DOTTED LT. (112')
 RAMP "C" SOLID RT. (762')
 RAMP "D" SOLID RT. (852')
 RAMP "D" DOTTED LT. (73')

TEMPORARY 6 INCH WHITE LINE
 RAMP "C" DOTTED (112')
 RAMP "C" SOLID RT. (762')
 RAMP "D" SOLID RT. (852')
 RAMP "D" DOTTED (73')

12 INCH WHITE LINE
 RAMP "C" DOUBLE SOLID RT. W/ DIAGONALS (324')
 RAMP "D" DOUBLE SOLID RT (370')

TEMPORARY 12 INCH WHITE LINE
 RAMP "C" DOUBLE SOLID RT. W/ DIAGONALS (324')
 RAMP "D" DOUBLE SOLID RT (370')

6 INCH YELLOW LINE
 RAMP "C" SOLID LT. (550')
 RAMP "D" SOLID LT. (607')

TEMPORARY 6 INCH YELLOW LINE
 RAMP "C" SOLID LT. (550')
 RAMP "D" SOLID LT. (607')

LETTER OR SYMBOL
 RAMP "C" - "STOP"
 RAMP "C" - "AHEAD"
 RAMP "C" - WRONG WAY ARROW SYMBOL →

TEMPORARY LETTER OR SYMBOL
 RAMP "C" - "STOP"
 RAMP "C" - "AHEAD"
 RAMP "C" - WRONG WAY ARROW SYMBOL →

LEGEND

- = WORK AREA
- = DIRECTION OF TRAFFIC FLOW
- = EXISTING MILLED RUMBLE STRIPS

NOTES:

1. TWO (2) APPLICATIONS OF FINAL PAVEMENT MARKINGS WILL BE REQUIRED. SEE SPECIAL PROVISIONS FOR COMPLETION DATE REQUIREMENTS.
2. SEE STANDARDS E-191, E-192, AND E-193 FOR PAVEMENT MARKING DETAILS.

NOT TO SCALE

INTERCHANGE #21 DETAIL SHEET	PROJECT NAME: SWANTON-HIGHGATE
	PROJECT NUMBER: IM SURF (28)
	FILE NAME: Ila024/Ila024.dgn PROJECT LEADER: M. FOWLER DESIGNED BY: PAVT MGMT Ila024tcdl.t
	PLOT DATE: 12-APR-2012 DRAWN BY: PAVT MGMT CHECKED BY: PAVT MGMT SHEET 43 OF 49