


INTERCHANGE #22 CONSTRUCTION DETAILS

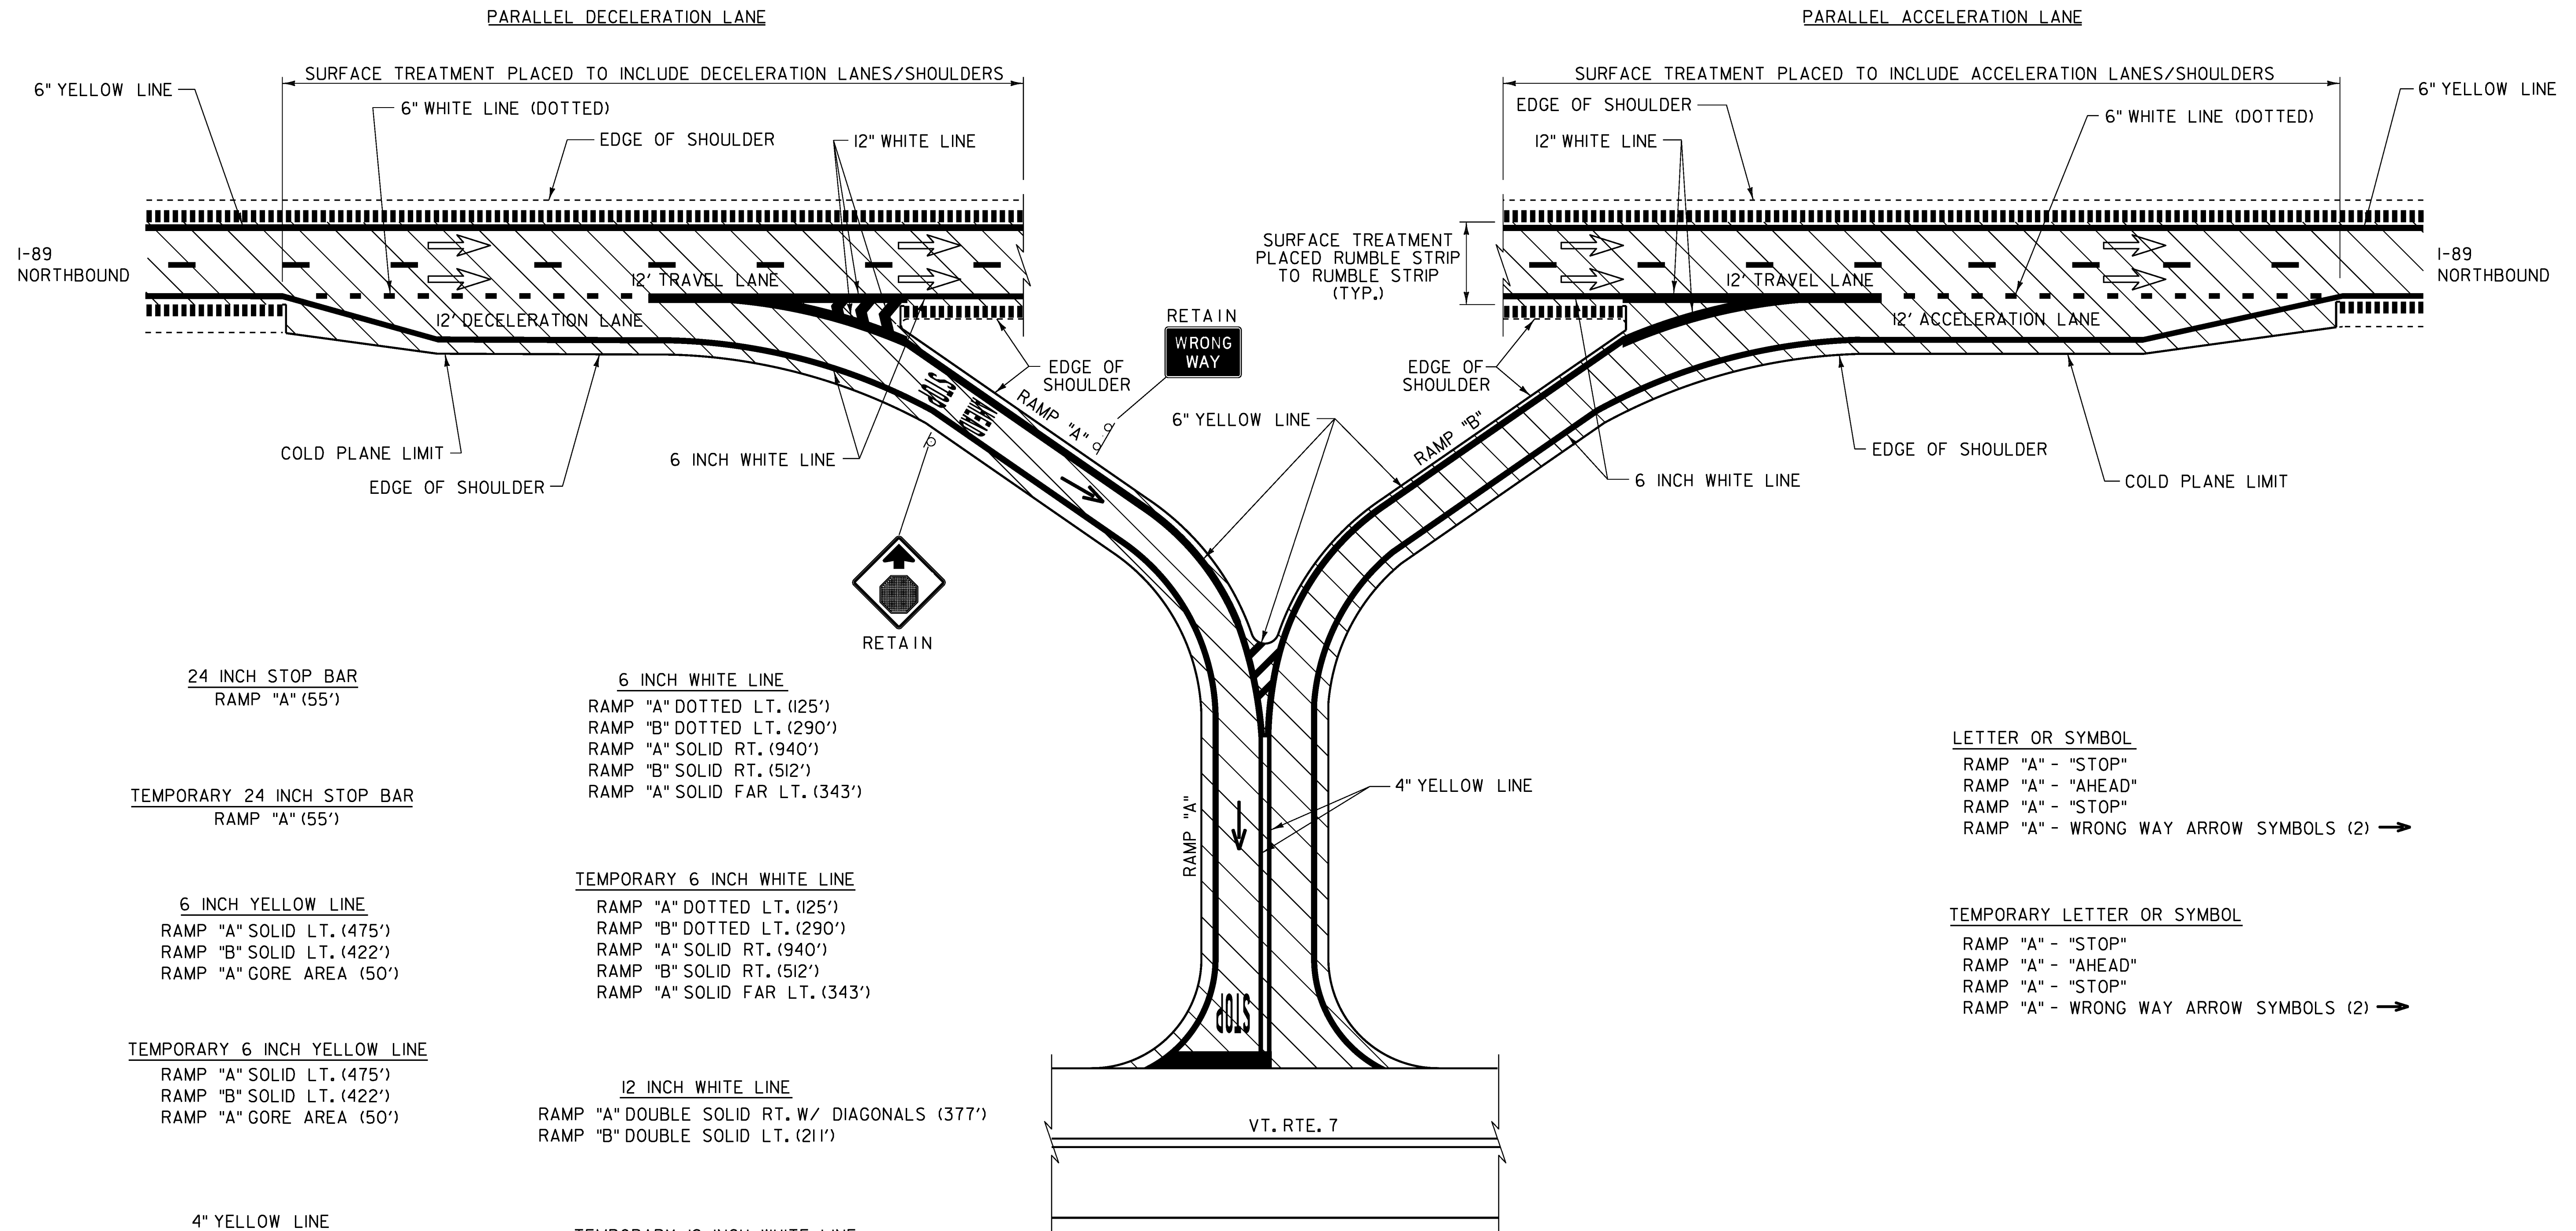

- 24 INCH STOP BAR
RAMP "A" (55')
- TEMPORARY 24 INCH STOP BAR
RAMP "A" (55')
- 6 INCH YELLOW LINE
RAMP "A" SOLID LT. (475')
RAMP "B" SOLID LT. (422')
RAMP "A" GORE AREA (50')
- TEMPORARY 6 INCH YELLOW LINE
RAMP "A" SOLID LT. (475')
RAMP "B" SOLID LT. (422')
RAMP "A" GORE AREA (50')
- 4" YELLOW LINE
RAMP "A" DOUBLE SOLID LT. (265')
- TEMPORARY 4" YELLOW LINE
RAMP "A" DOUBLE SOLID LT. (265')

- 6 INCH WHITE LINE
RAMP "A" DOTTED LT. (125')
RAMP "B" DOTTED LT. (290')
RAMP "A" SOLID RT. (940')
RAMP "B" SOLID RT. (512')
RAMP "A" SOLID FAR LT. (343')
- TEMPORARY 6 INCH WHITE LINE
RAMP "A" DOTTED LT. (125')
RAMP "B" DOTTED LT. (290')
RAMP "A" SOLID RT. (940')
RAMP "B" SOLID RT. (512')
RAMP "A" SOLID FAR LT. (343')
- 12 INCH WHITE LINE
RAMP "A" DOUBLE SOLID RT. W/ DIAGONALS (377')
RAMP "B" DOUBLE SOLID LT. (211')
- TEMPORARY 12 INCH WHITE LINE
RAMP "A" DOUBLE SOLID RT. W/ DIAGONALS (377')
RAMP "B" DOUBLE SOLID LT. (211')

- LETTER OR SYMBOL
- RAMP "A" - "STOP"
 - RAMP "A" - "AHEAD"
 - RAMP "A" - "STOP"
 - RAMP "A" - WRONG WAY ARROW SYMBOLS (2) →
- TEMPORARY LETTER OR SYMBOL
- RAMP "A" - "STOP"
 - RAMP "A" - "AHEAD"
 - RAMP "A" - "STOP"
 - RAMP "A" - WRONG WAY ARROW SYMBOLS (2) →

- LEGEND**
- = WORK AREA
 - = DIRECTION OF TRAFFIC FLOW
 - = EXISTING MILLED RUMBLE STRIPS

- NOTES:**
1. TWO (2) APPLICATIONS OF FINAL PAVEMENT MARKINGS WILL BE REQUIRED. SEE SPECIAL PROVISIONS FOR COMPLETION DATE REQUIREMENTS.
 2. SEE STANDARDS E-191, E-192, AND E-193 FOR PAVEMENT MARKING DETAILS.

NOT TO SCALE

INTERCHANGE #22 DETAIL SHEET	PROJECT NAME: SWANTON-HIGHGATE
	PROJECT NUMBER: IM SURF (28)
	FILE NAME: Ila024/Ila024.dgn
	PLOT DATE: 12-APR-2012
PROJECT LEADER: M. FOWLER	DRAWN BY: PAVT MGMT
DESIGNED BY: PAVT MGMT	CHECKED BY: PAVT MGMT
Ila0241cd2.1	SHEET 44 OF 49