


12" WHITE LINE  
 MM 129.965 - MM 130.005 DOUBLE SOLID LT. W/ DIAGONALS  
 MM 130.125 - MM 130.165 DOUBLE SOLID LT.

TEMPORARY 12" WHITE LINE  
 MM 129.965 - MM 130.005 DOUBLE SOLID LT. W/ DIAGONALS  
 MM 130.125 - MM 130.165 DOUBLE SOLID LT.

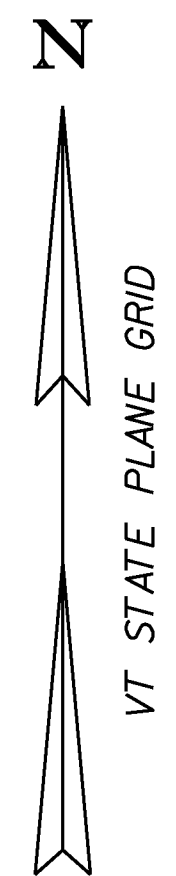

- NOTES:
- TWO (2) APPLICATIONS OF FINAL PAVEMENT MARKINGS WILL BE REQUIRED. SEE SPECIAL PROVISIONS FOR COMPLETION DATE REQUIREMENTS.
  - SEE STANDARDS E-191, E-192, AND E-193 FOR PAVEMENT MARKING DETAILS.
  - FOR ALL OTHER PAVEMENT MARKINGS IN THIS AREA SEE THE PAVEMENT MARKING LAYOUT SHEET.

- LEGEND**
- DIRECTION OF TRAFFIC FLOW
  - EXISTING MILLED RUMBLE STRIPS
  - NEW ASPHALTIC PLUG LOCATION

NOT TO SCALE

<b>PAVEMENT MARKING DETAIL AT BORDER</b>	PROJECT NAME: SWANTON-HIGHGATE	PLOT DATE: 12-APR-2012
	PROJECT NUMBER: IM SURF (28)	DRAWN BY: PAVT MGMT
FILE NAME: 11a024/11a024.dgn	DESIGNED BY: PAVT MGMT	CHECKED BY: PAVT MGMT
PROJECT LEADER: M. FOWLER	11a024pmb.f	SHEET 45 OF 49