


# I-89 Swanton-Highgate IM Surf(28) Ride

Profiled 9/1/11

Travel Lane Avg. IRI = 77.1, Passing Lane Avg. IRI = 65.3, Project Avg. IRI = 71.2

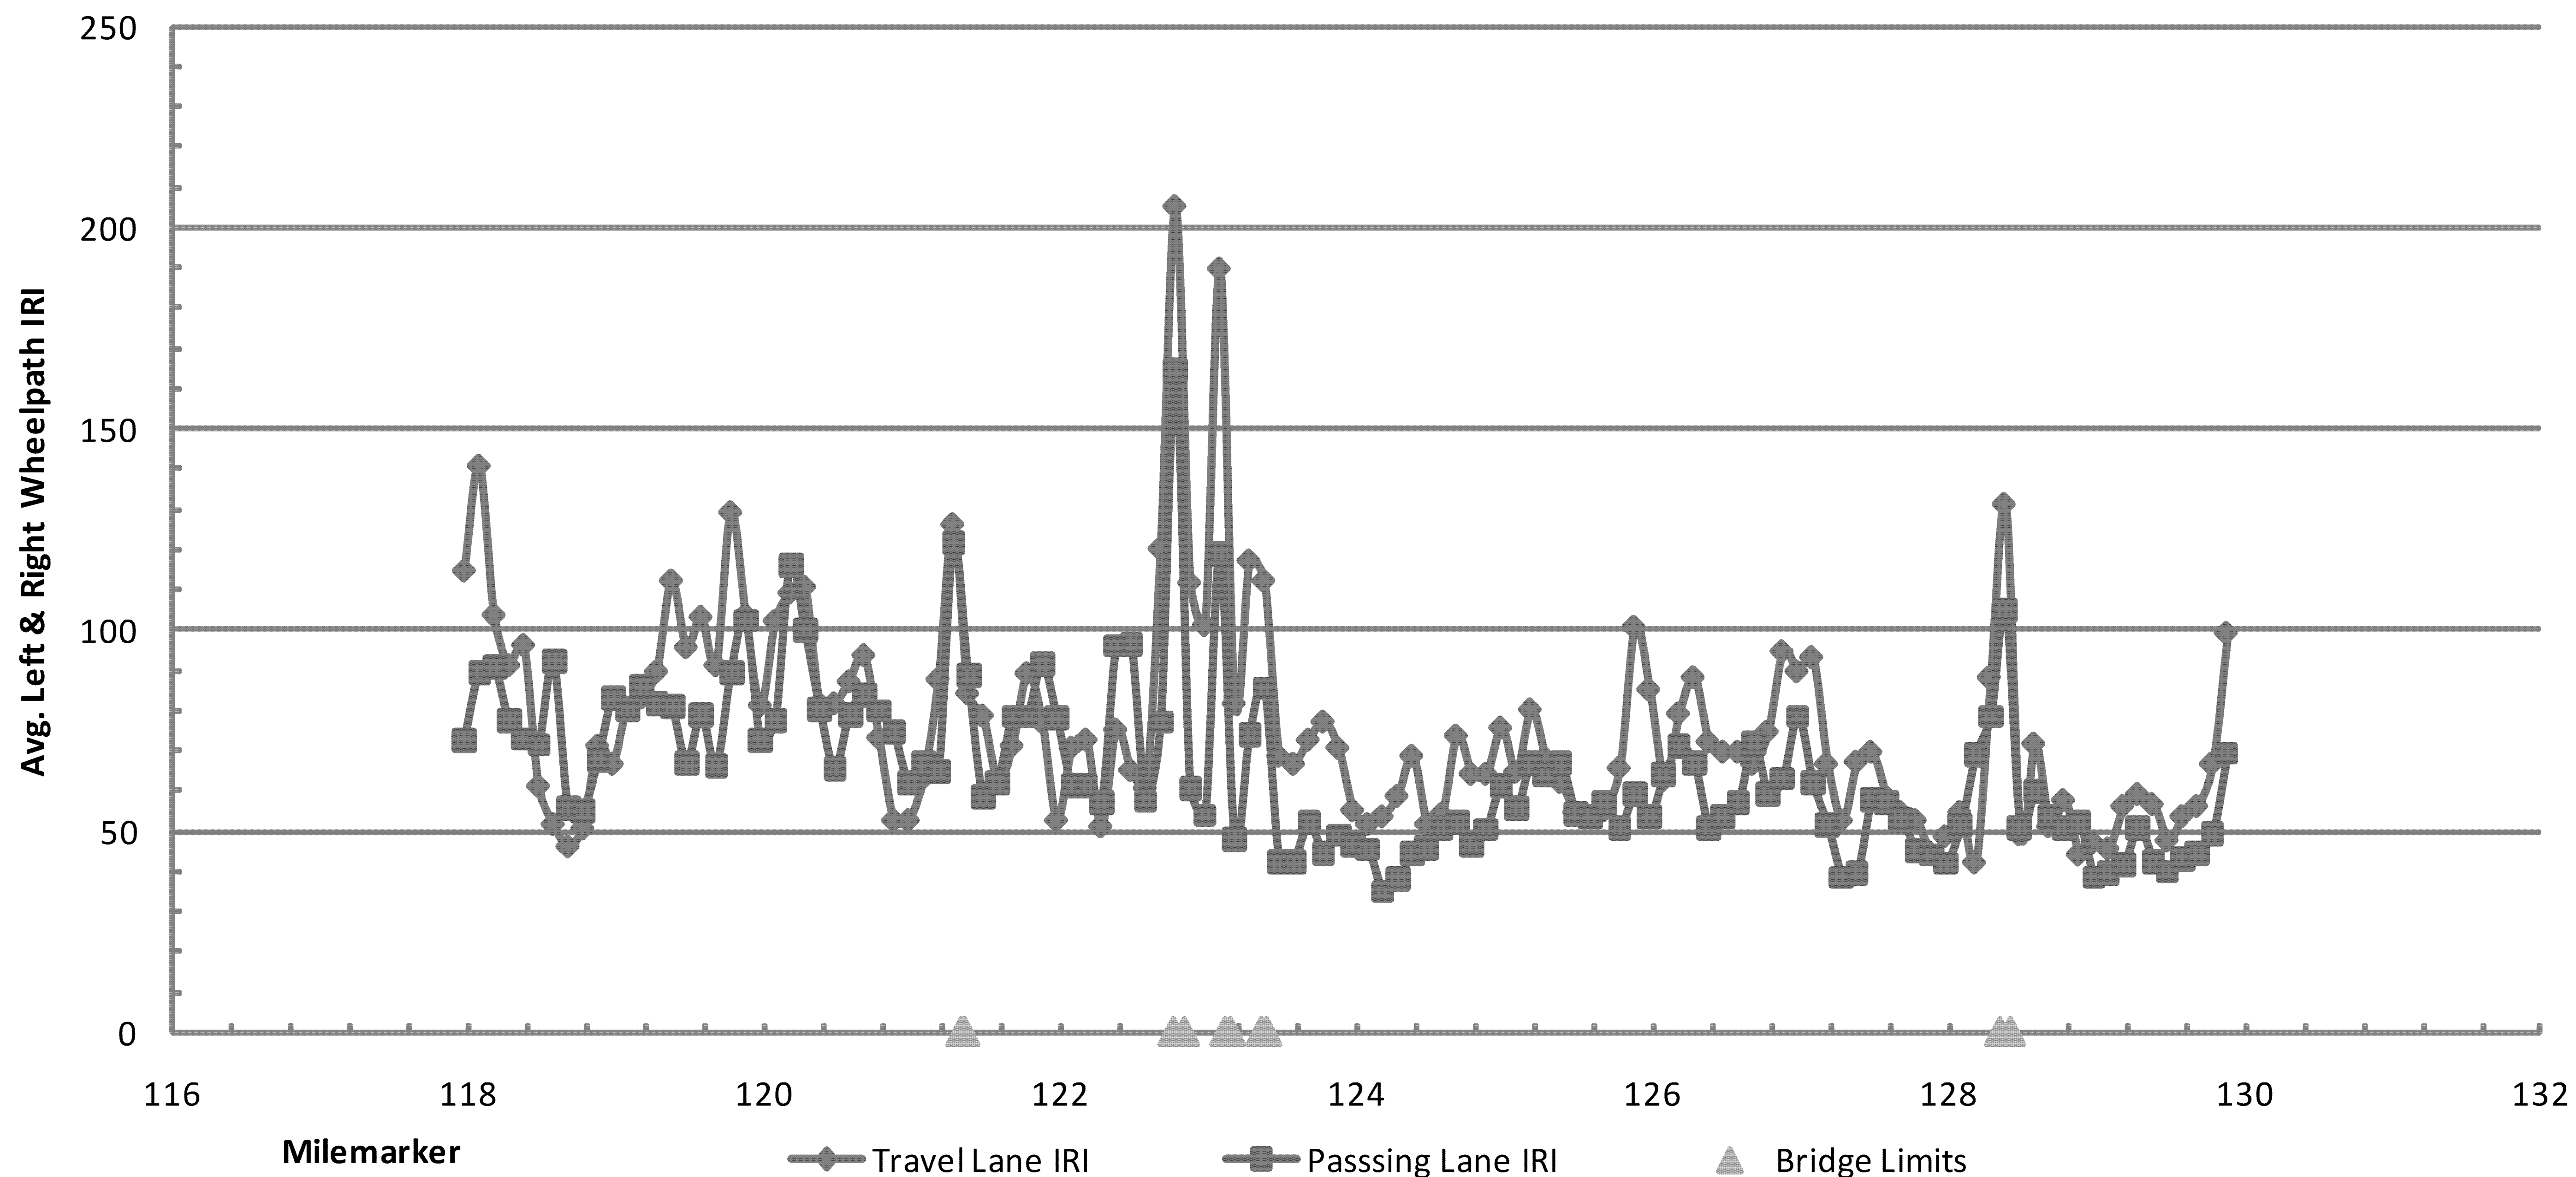

**NOTES:**

1. THIS IS FOR NORTHBOUND ONLY.
2. THIS IS FOR INFORMATIONAL PURPOSES ONLY.

NOT TO SCALE

**ROUGHNESS  
DATA  
INFORMATION  
SHEET**

PROJECT NAME: SWANTON-HIGHGATE

PROJECT NUMBER: IM SURF (28)

FILE NAME: Ila024/Ila024.dgn  
 PROJECT LEADER: M. FOWLER  
 DESIGNED BY: PAVT MGMT  
 Ila024rIde.1

PLOT DATE: 12-APR-2012  
 DRAWN BY: PAVT MGMT  
 CHECKED BY: PAVT MGMT  
 SHEET 46 OF 49