


I-89 Swanton-Highgate IM Surf(28) Rut

Profiled 9/1/11

Travel Lane Avg. Rut = 0.180", Passing Lane Avg. Rut = 0.015"

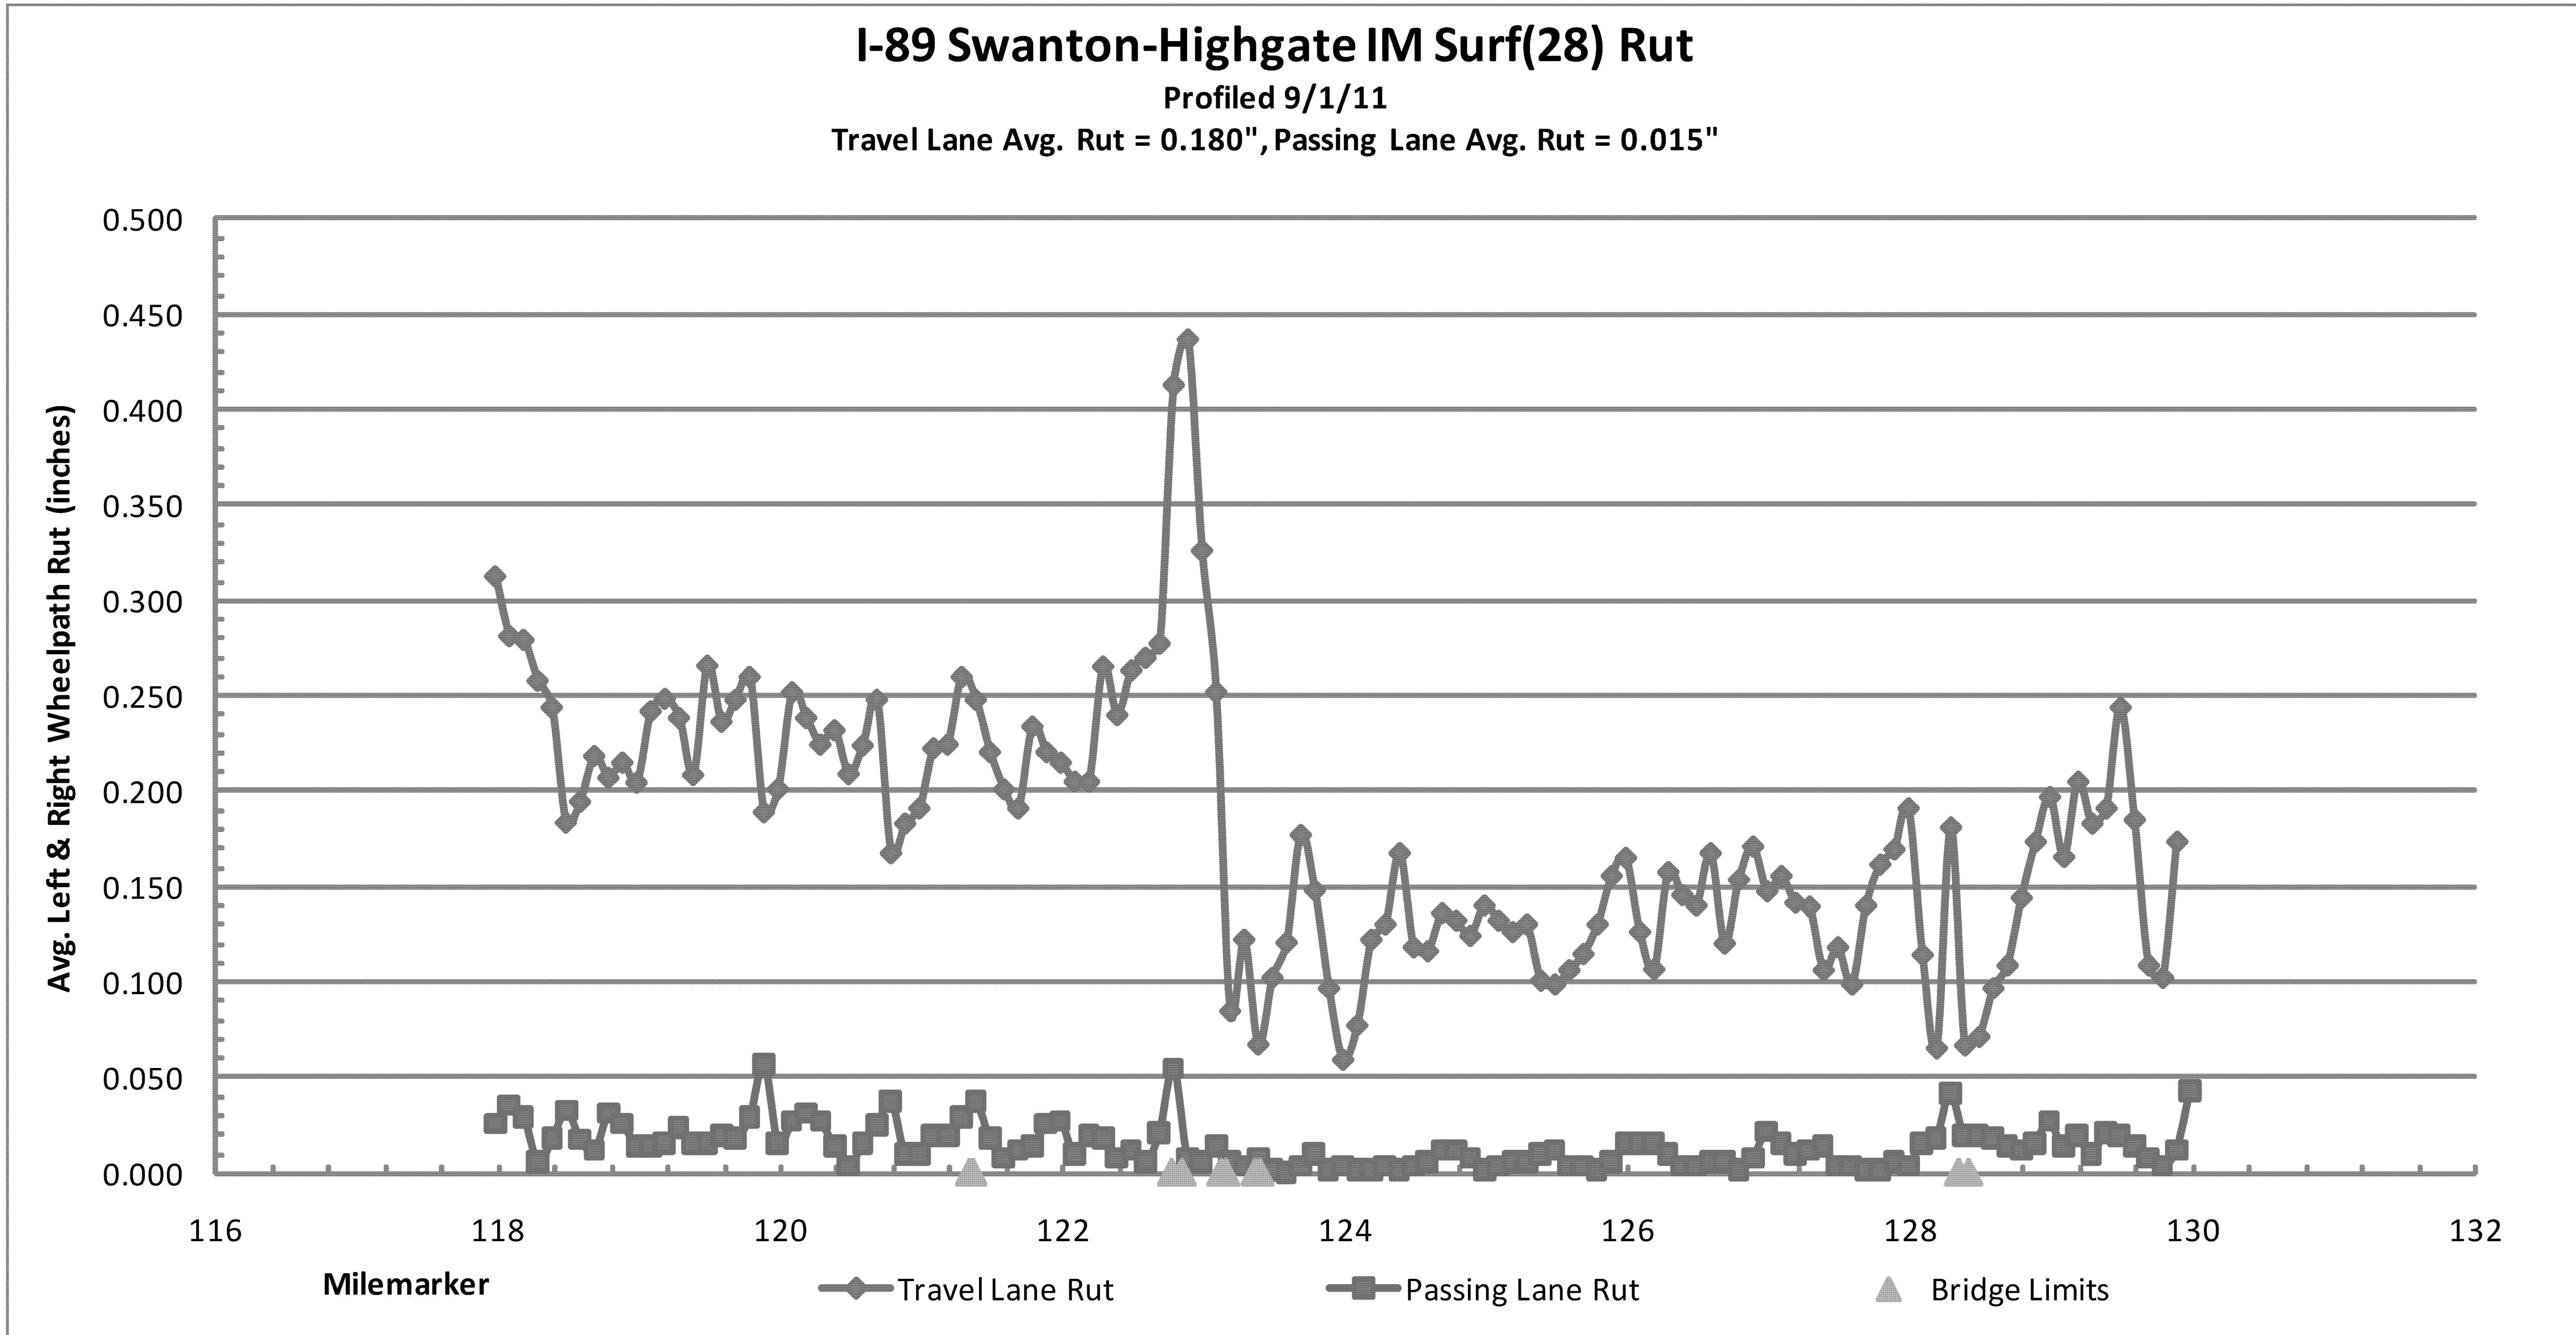

- NOTES:
1. THIS IS FOR NORTHBOUND ONLY.
 2. THIS IS FOR INFORMATIONAL PURPOSES ONLY.

NOT TO SCALE

RUTTING DATA INFORMATION SHEET	PROJECT NAME: SWANTON-HIGHGATE
	PROJECT NUMBER: IM SURF (28)
	FILE NAME: Ila024/Ila024.dgn PROJECT LEADER: M. FOWLER DESIGNED BY: PAVT MGMT Ila024rut.1
	PLOT DATE: I2-APR-2012 DRAWN BY: PAVT MGMT CHECKED BY: PAVT MGMT SHEET 47 OF 49