


**BEGIN /END PROJECT
CONSTRUCTION APPROACH SIGNING**

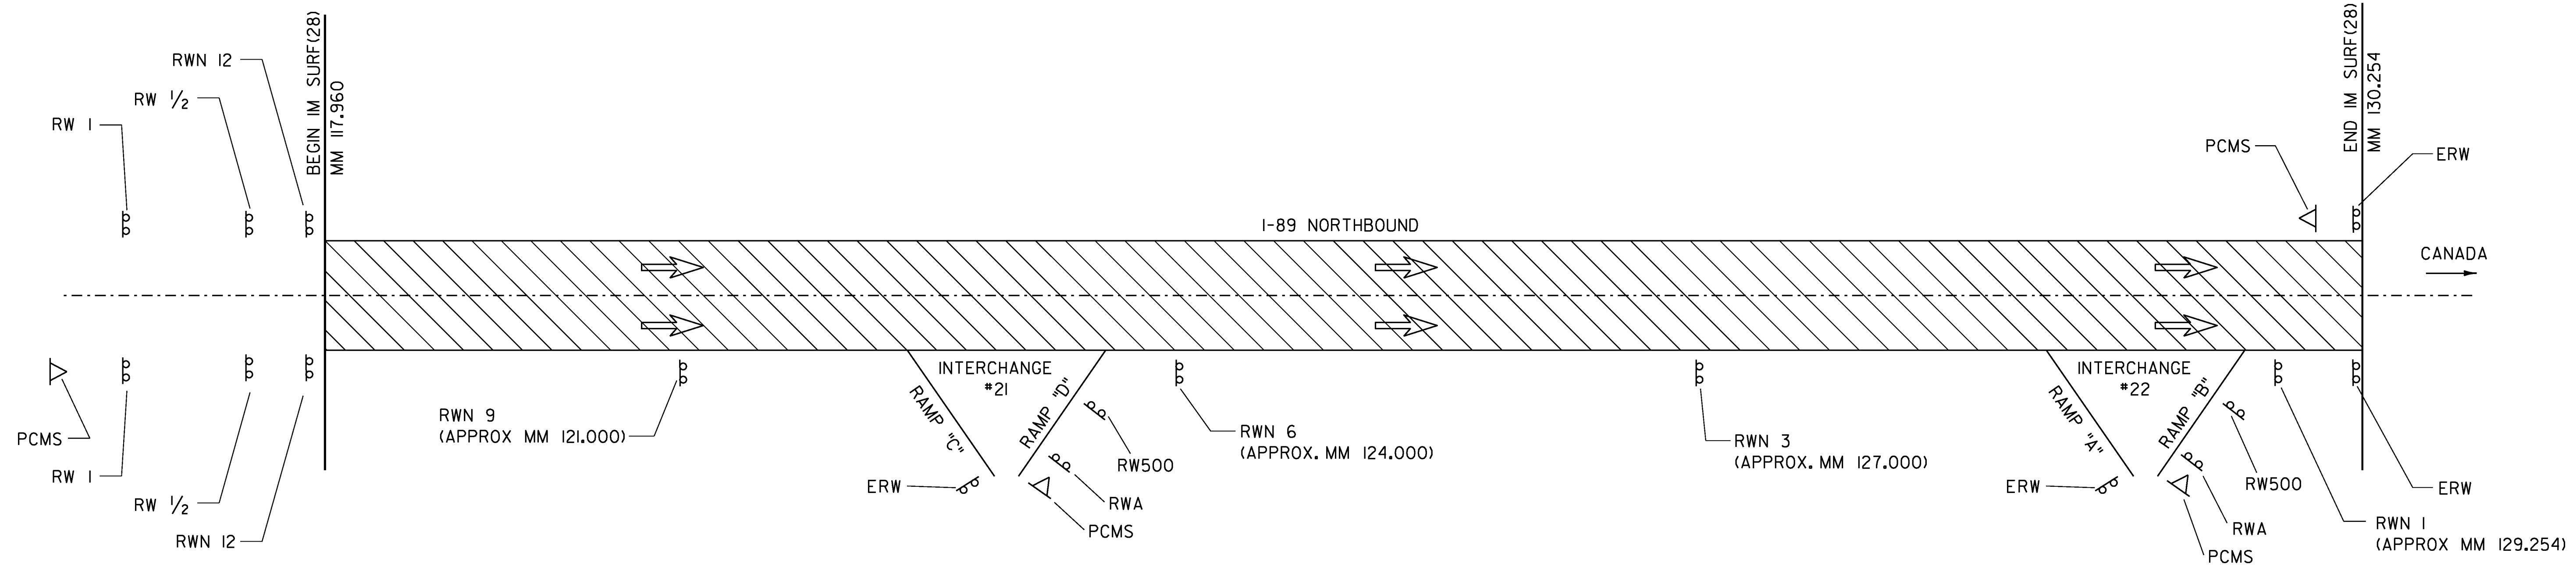

LEGEND

- RW500 = ROAD WORK 500 FT.
- RWA = ROAD WORK AHEAD
- RWN = ROAD WORK NEXT (X MILES)
- ERW = END ROAD WORK
- RW 1 = ROAD WORK 1 MILE
- RW 1/2 = ROAD WORK 1/2 MILE
- = DIRECTION OF TRAFFIC FLOW
- = PORTABLE CHANGEABLE MESSAGE SIGN
- = WORK AREA

LIST OF CONSTRUCTION SIGNS

LOCATION	RWA	RW500	ERW	RWN	RW 1 MI	RW 1/2 MI	PCMS
I-89 NORTHBOUND			2	5	2	2	2
INTERCHANGE #21	1	1	1				1
INTERCHANGE #22	1	1	1				1
TOTALS	2	2	4	5	2	2	4

NOT TO SCALE

**CONSTRUCTION
APPROACH
SIGNING**

PROJECT NAME: SWANTON-HIGHGATE

PROJECT NUMBER: IM SURF (28)

FILE NAME: Ila024/Ila024.dgn
PROJECT LEADER: M. FOWLER
DESIGNED BY: L. BULLOCK
Ila024con.1

PLOT DATE: 12-APR-2012
DRAWN BY: L. BULLOCK
CHECKED BY: M. FOWLER
SHEET 48 OF 49