

6 INCH WHITE LINE
 RAMP "C" 1,170' (SOLID)
 RAMP "C" 130' (DOTTED)
 RAMP "D" 2,375' (SOLID)
 RAMP "D" 275' (DOTTED)

6 INCH YELLOW LINE
 RAMP "C" 505' (SOLID)
 RAMP "D" 1,085' (SOLID)

12 INCH WHITE LINE
 RAMP "C" 265' (SOLID)
 RAMP "C" 200' (DIAGONALS)
 RAMP "D" 370' (SOLID)


LETTER OR SYMBOL
 RAMP "C" 10 EA (S,T,O,P) (A,H,E,A,D)

TEMPORARY 6 INCH WHITE LINE, PAINT
 RAMP "A" 1,170' (SOLID)
 RAMP "C" 130' (DOTTED)
 RAMP "D" 2,375' (SOLID)
 RAMP "D" 275' (DOTTED)

TEMPORARY 6 INCH YELLOW LINE, PAINT
 RAMP "C" 505' (SOLID)
 RAMP "D" 1,085' (SOLID)

TEMPORARY 12 INCH WHITE LINE, PAINT
 RAMP "C" 265' (SOLID)
 RAMP "C" 200' (DIAGONALS)
 RAMP "D" 475' (SOLID)

TEMPORARY LETTER OR SYMBOL, PAINT
 RAMP "C" 10 EA (S,T,O,P) (A,H,E,A,D)

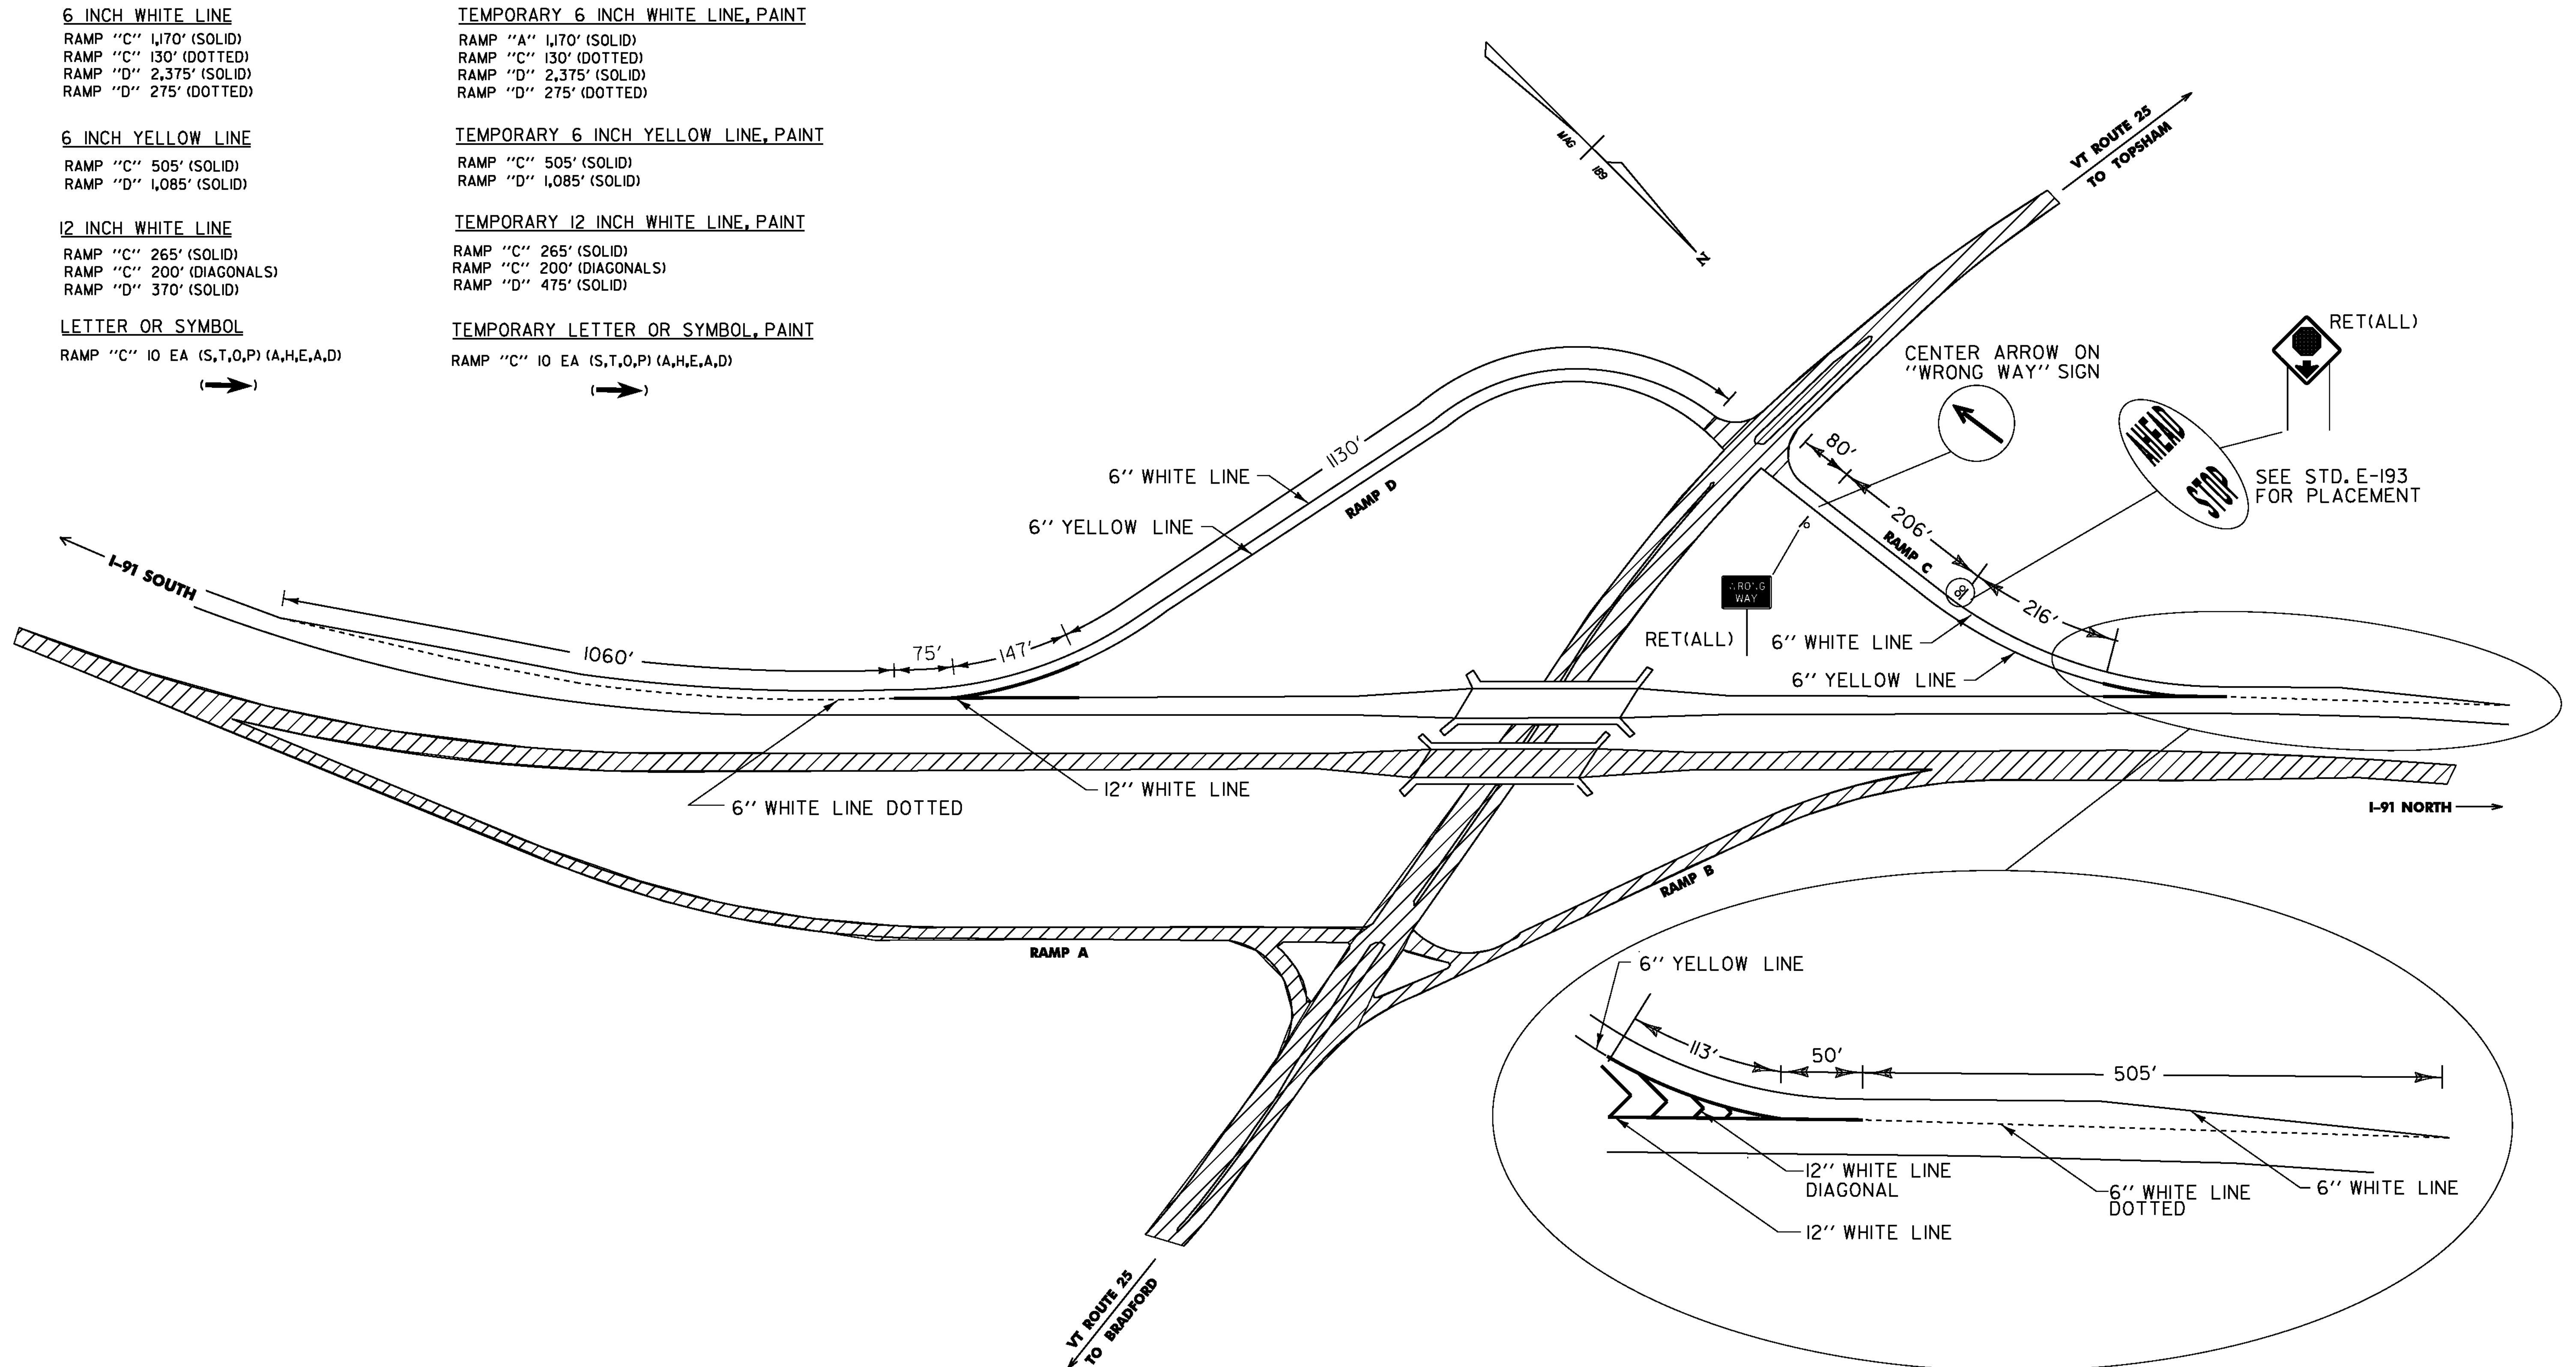

= NO WORK

NOT TO SCALE

**EXIT 16
 PAVEMENT MARKING
 SHEET**

| | | | |
|-----------------|--------------------------|--------------|-------------|
| DESIGNED BY | LSW | DATE | 4-21-10 |
| DRAWN BY | LSW | DATE | 14-21-10 |
| DESIGN FILE NO. | /pave/11a030/p11a030.dgn | | |
| PRF FILE | p11a030_12.1 | DATE PLOTTED | 07-FEB-2012 |
| PROJ. NAME | NORWICH - BRADFORD | | |
| PROJ. NO. | IM SURF (31) | | |
| SHEET | 12 | OF | 19 SHEETS |