


I-91 Norwich-Bradford IM SURF(31) Pre. Construction

Profiled 6-3-11

Travel Lane Avg. IRI = 51.9, Passing Lane Avg. IRI = 52.4

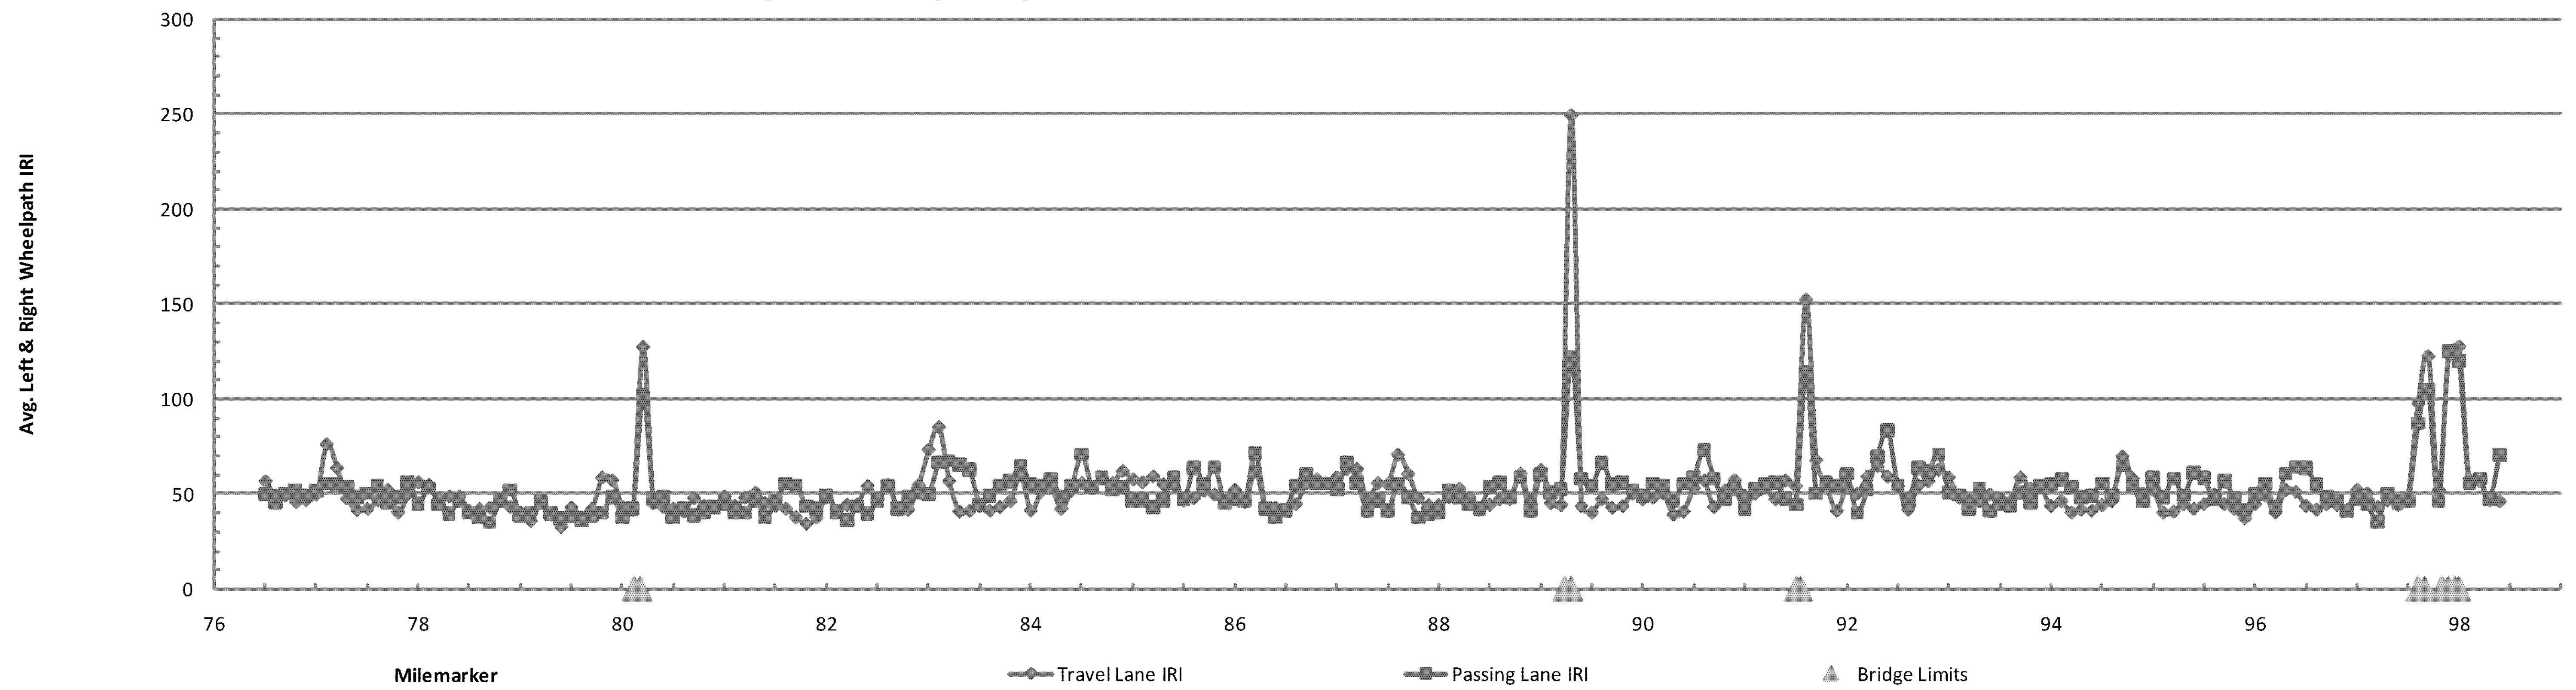

**SOUTHBOUND LANE
FOR INFORMATIONAL PURPOSES ONLY**

**ROUGHNESS
DATA
INFORMATION**

PROJECT NAME: NORWICH - BRADFORD
PROJECT NUMBER: IM SURF (31)

FILE NAME: /pave/lla030/plla030.dgn PLOT DATE: 07-FEB-2012
PROJECT LEADER: MIKE FOWLER DRAWN BY: WILDER
DESIGNED BY: WILDER CHECKED BY: PVMT MGMT
IPARM FILE NAME: plla030_13.1 SHEET 13 OF 19