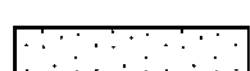


ALL BRIDGES IN THIS PROJECT HAVE EITHER BURIED OR NO APPROACH SLABS. THEREFORE, ALL PAVEMENT REMOVAL BEHIND ABUTMENTS SHALL BE PAID FOR UNDER ITEM 210.10, "COLD PLANING, BITUMINOUS PAVEMENT".

 COLD PLANE - 1/4"

 COLD PLANE - 2 1/2"

 REMOVE BIT. CONC. PAV'T - TO THE TOP OF THE CONCRETE BRIDGE DECK AND REMOVE THE BARRIER MEMBRANE FOR BRIDGE NO. IN&S, 3N&S, AND 5N&S.
REMOVE EXISTING TAMMS FLEXOLITH 216 OVERLAY FOR BRIDGE NO. 8 - TO TOP OF THE CONCRETE BRIDGE DECK.

NOTE:

1. COLD PLANING WILL BE PAID FOR UNDER ITEM 210.10 EXCEPT AS OTHERWISE SPECIFIED IN NOTE 13 ON SHEET 2.
2. REMOVAL OF THE BIT. CONC. PAV'T. WILL BE PAID FOR UNDER ITEM 529.10.
3. REMOVAL OF THE BARRIER MEMBRANE WILL BE PAID FOR UNDER ITEM 580.16.
4. REMOVAL OF THE EXISTING TAMMS FLEXOLITH 216 OVERLAY ON BRIDGE NO. 8 WILL BE PAID FOR UNDER ITEM 900.670, "SPECIAL PROVISION (SURFACE PREPARATION FOR OVERLAY)".
5. IN THE EVENT THAT COLD PLANING OF THE RIGHT ROADWAY SHOULDERS ALONG BRIDGE APPROACHES EXPOSES GRAVEL SUBBASE, THE CONTRACTOR SHALL REMOVE 2" OF GRAVEL SUBBASE, PREPARE THE AREA AS DIRECTED BY THE ENGINEER, AND PROVIDE 2" BASE PAVEMENT, IN ADDITION TO THE 2 1/2" PAVEMENT TO BE PLACED IN TWO EQUAL LIFTS OF TYPE IV MIX IN ALL OTHER LOCATIONS PER TYPICAL APPROACH SECTION ON BITUMINOUS CONCRETE DETAILS SHEET 1. FOR BRIDGES IN&S, 3N&S, AND 5N&S, A TOTAL OF 182 ADDITIONAL TONS HAVE BEEN INCLUDED IN THE ESTIMATED QUANTITY FOR ITEM 406.27 TO ADDRESS THIS WORK. WHERE DIRECTED BY THE ENGINEER, PAYMENT FOR BASE PREPARATION WILL BE PAID FOR UNDER EQUIPMENT RENTAL ITEMS.

BITUMINOUS CONCRETE REMOVAL & REPLACEMENT PLAN

NOT TO SCALE

PROJECT NAME: WATERFORD	
PROJECT NUMBER: IM MEMB(31)	
FILE NAME: s1a296removal.dgn	PLOT DATE: 3/19/2012
PROJECT LEADER: JPB	DRAWN BY: MWS
DESIGNED BY: SRB	CHECKED BY: JF
BITUMINOUS CONCRETE REMOVAL PLAN	SHEET 8 OF 48